


DESIGNED FLOOR ESCAPE  
CAPACITY MAX 110 PERSONS


NOTIONAL OCCUPANCY 60 PERSONS

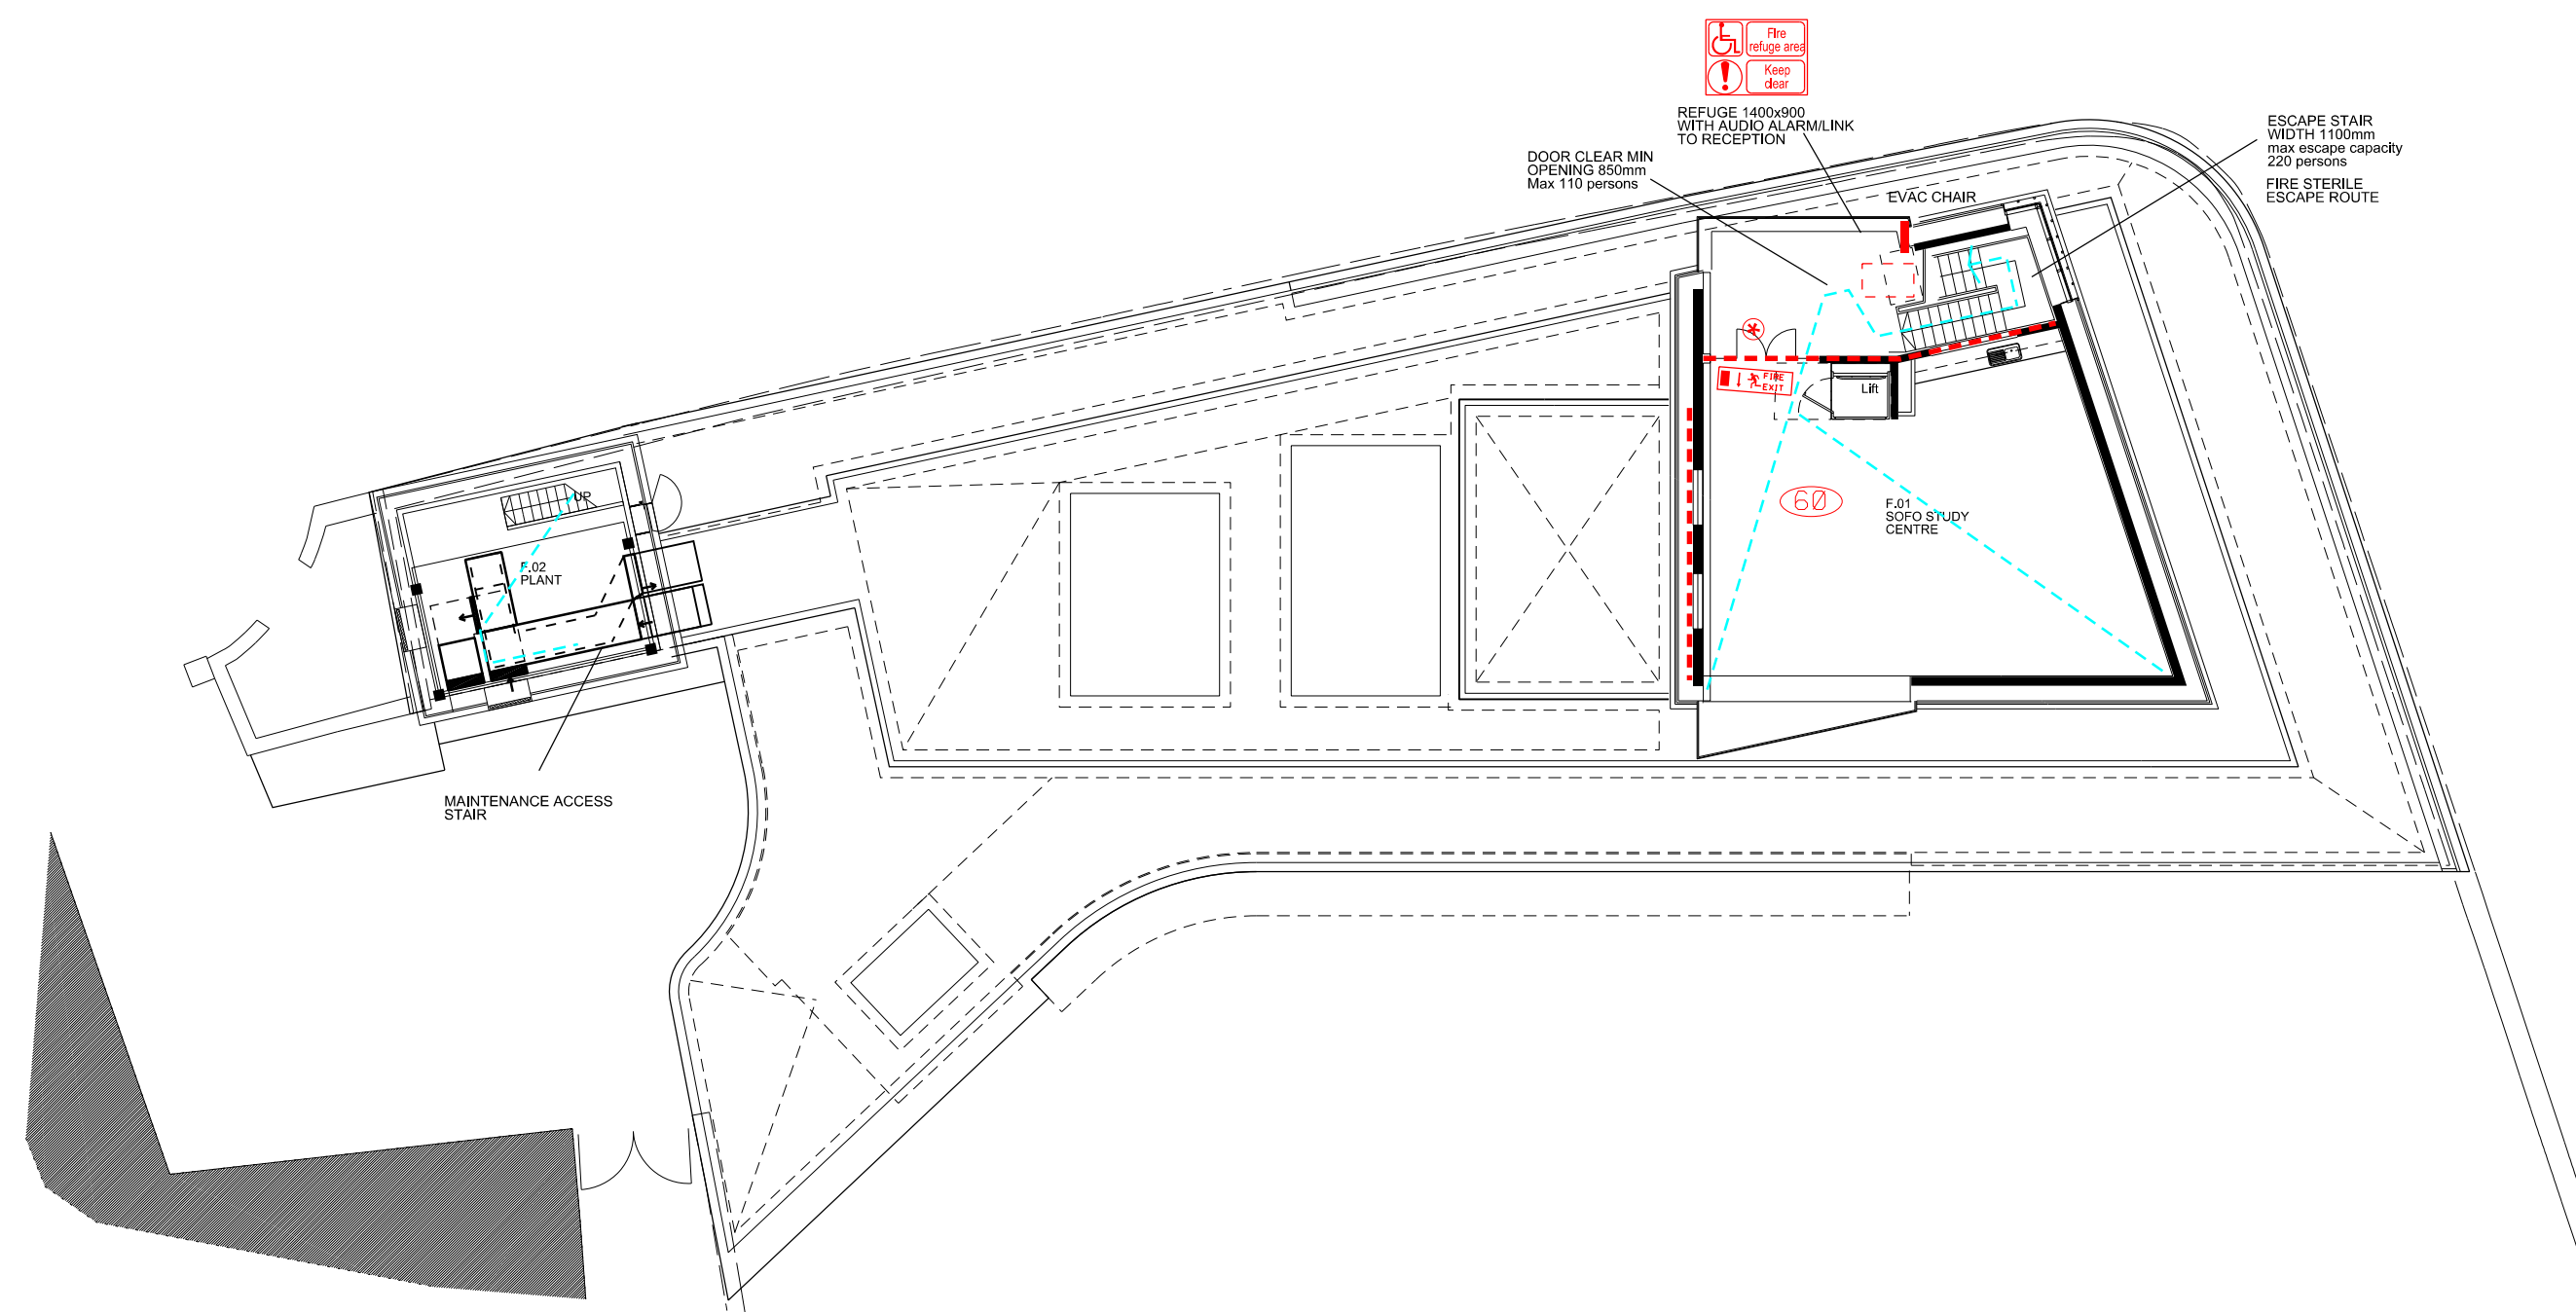

# First Floor Plan

DESIGNED FLOOR ESCAPE  
CAPACITY MAX 310 PERSONS  
(Includes first floor evacuation)

NOTIONAL OCCUPANCY 287  
(Plus first floor)

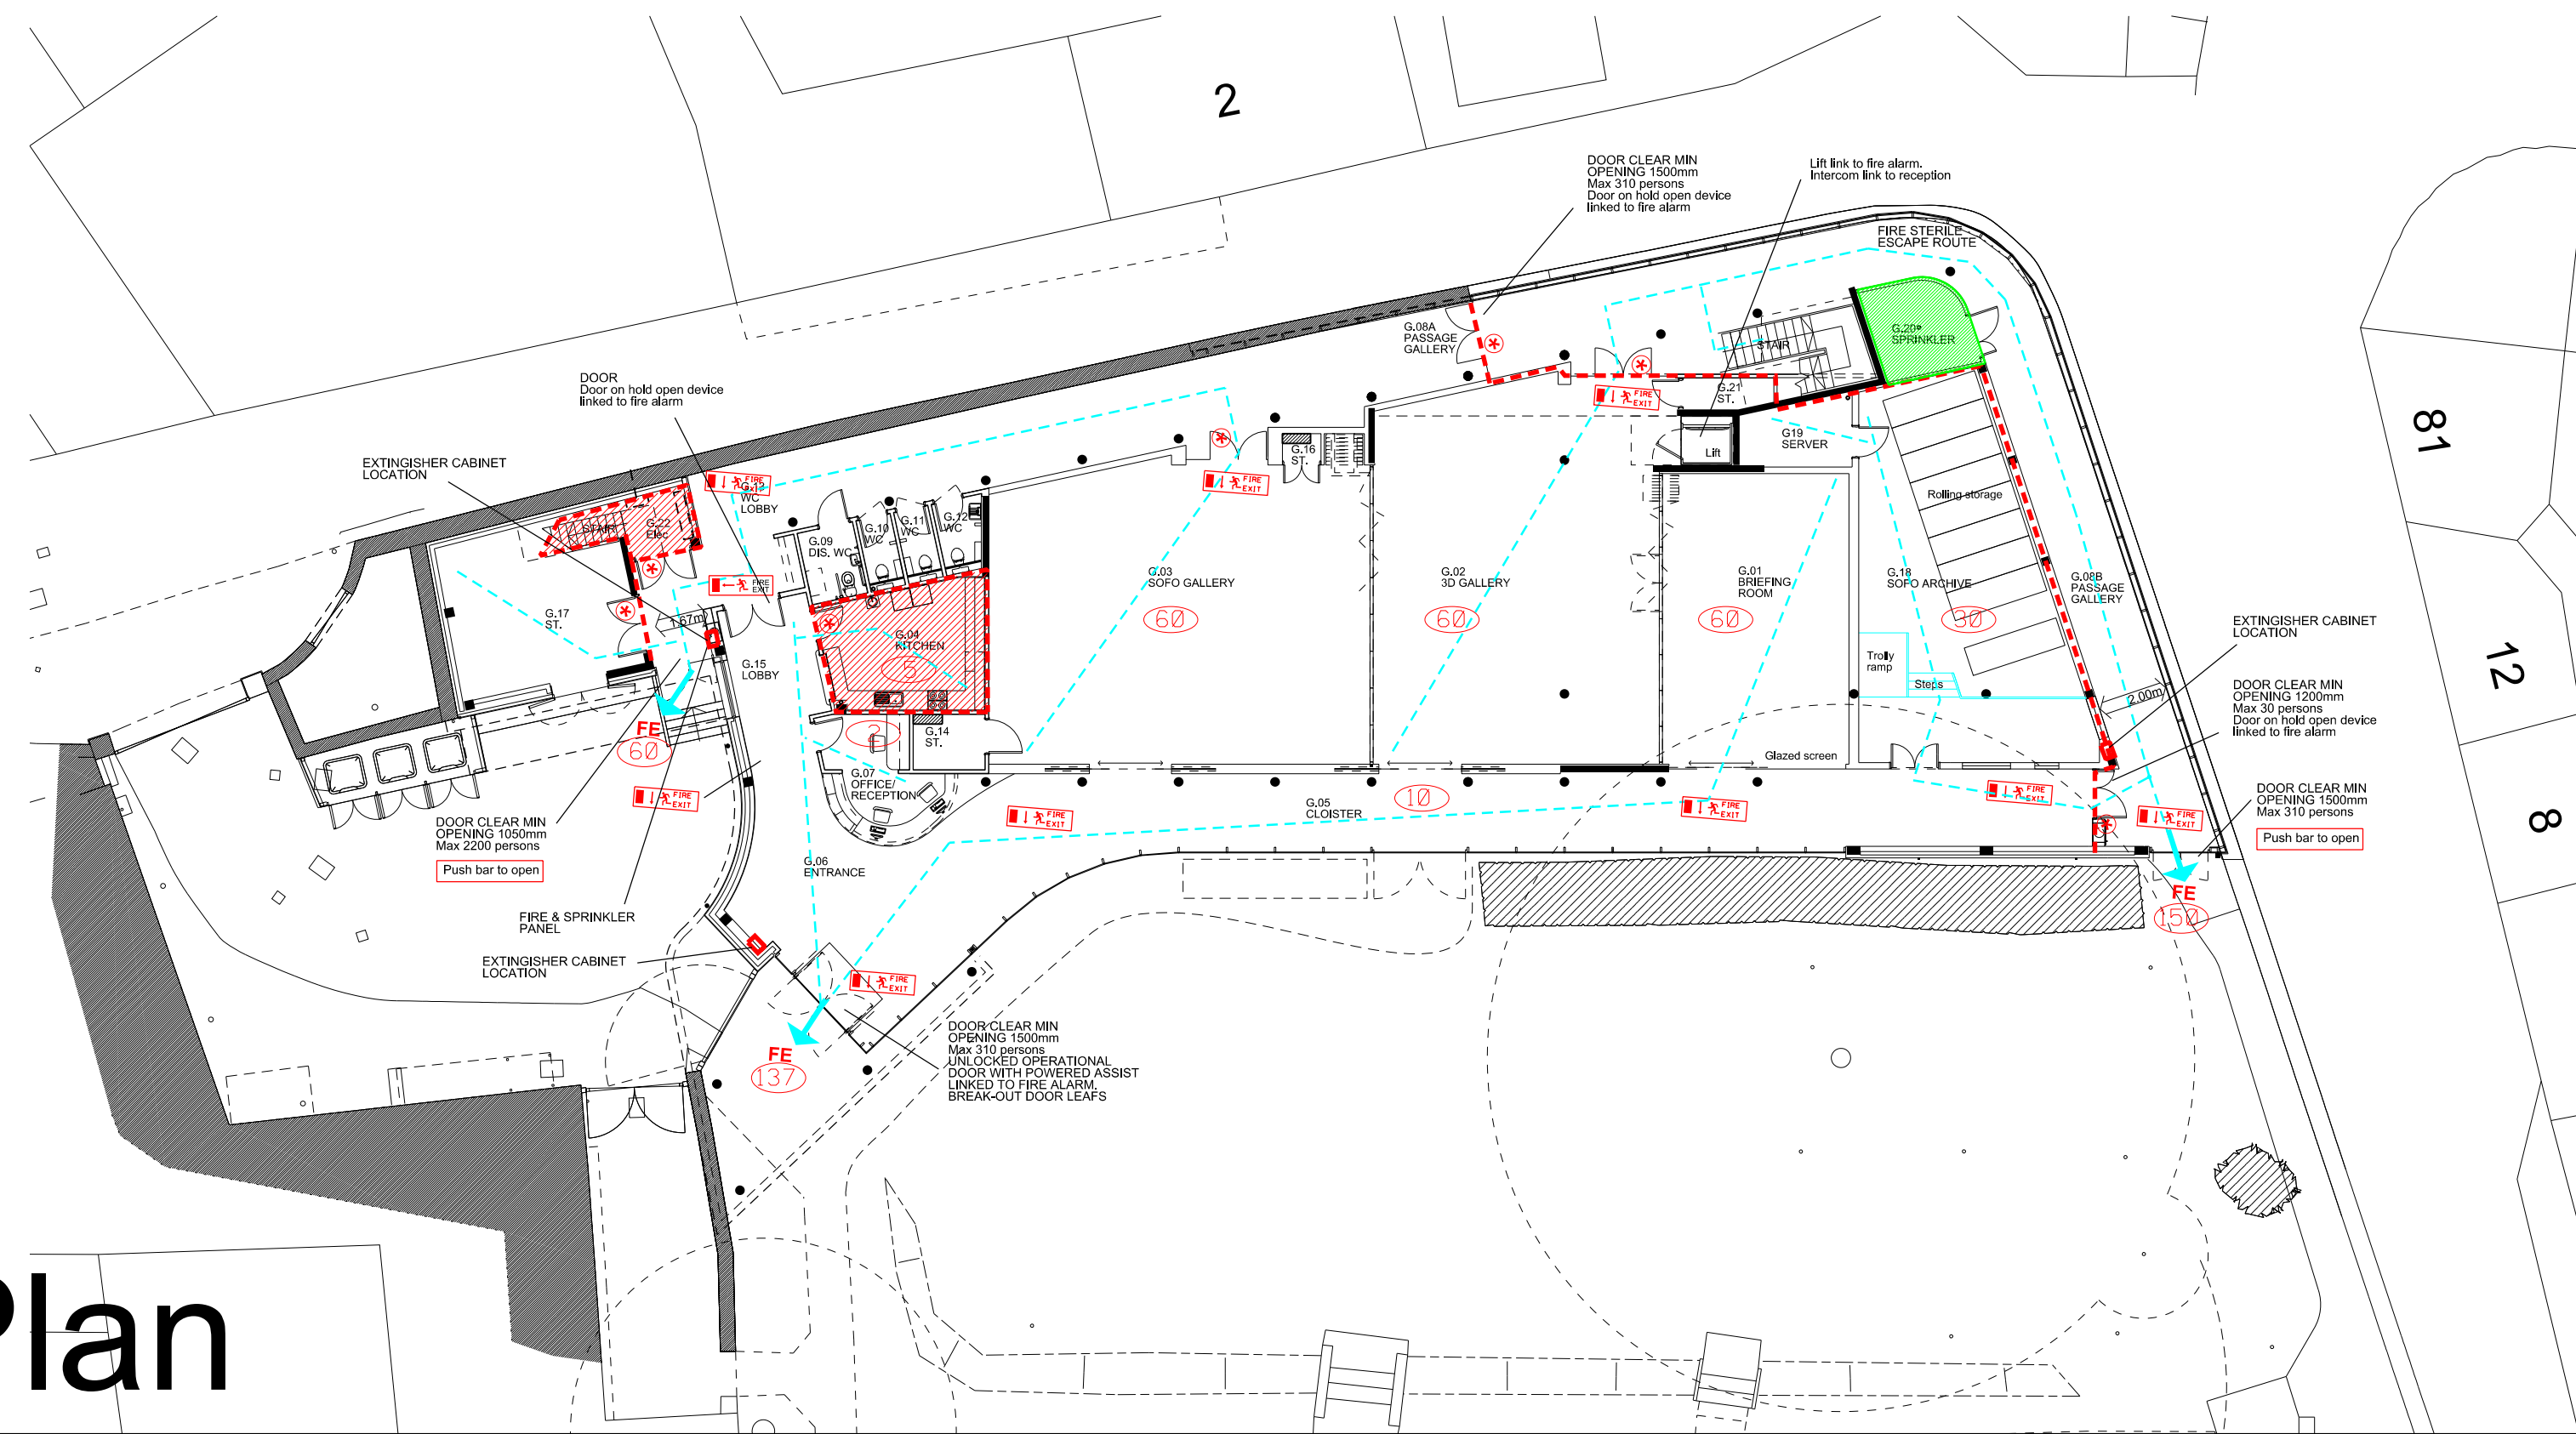

# Ground Floor Plan

**SIGNAGE/EQUIPMENT/KEY**

OVERHEAD SIGNS

- European Spec. FIRE EXIT
- FINAL FIRE EXIT (See above or to the side of final exit)
- GO RIGHT TO FIRE EXIT (Use for changes in direction on way to final exit)
- GO LEFT TO FIRE EXIT (Use for changes in direction on way to final exit)
- GO STRAIGHT ON TO FIRE EXIT
- GO STRAIGHT ON AND DOWN TO FIRE EXIT
- PUSH BAR TO OPEN
- WHEELCHAIR REFUGE (DO NOT OBSTRUCT)
- Width - 30 MIN FIRE RESISTANCE
- Width - 60 MIN FIRE RESISTANCE
- FINAL EXIT No OF EVACUEES (Notional occupancy)
- NOTIONAL ROOM OCCUPANCY
- ESCAPE ROUTE
- 60 MIN FIRE RESISTING ENCLOSURE
- 30 MIN FIRE RESISTING ENCLOSURE
- ESCAPE CORRIDOR WIDTH
- NEW FIRE DOORS (Some FRG)
- EVAC CHAIR
- EXTINGUISHER CABINET
- EXISTING BUILDING BEYOND THE EXTENT OF THE PROPOSED WORKS
- A SPRINKLER SYSTEM HAS BEEN INSTALLED TO THE ROOM BUT HAS NOT BEEN TESTED AND CERTIFIED FOR OPERATIONAL USE.
- ALL STRUCTURE SUPPORTING FLOOR SLABS TO RECEIVE ROOF FIRE RESISTING STRUCTURE PROTECTIVE BOXING/INTUMESCENT COATING.
- ALL STRUCTURE SUPPORTING GROUND FLOOR FLOOR SLABS TO RECEIVE ROOF FIRE RESISTING STRUCTURE PROTECTIVE BOXING/INTUMESCENT COATING.
- EMERGENCY LIGHTING TO COMPLY WITH BS5266.
- EXTINGUISHERS TO BE SERVICED AND INSTALLED BY CHABB (SERVICING LOGS TEL: 0118 925959)
- FIRE DETECTION SYSTEMS TO BE A CATEGORY CLASS L2 INSTALLATION TO BS 5839

FC/A 27/04/15  
Ref Date

Courtyard final exit size updated.  
Sprinkler reference updated.  
Revision

Partner	Drawn	Date
NC	BRM	Sept 11


Status  
FINAL CONSTRUCTION

Scale  
1:200 A1

Project  
SOFO Museum  
Woodstock

Title  
Fire Strategy Layout

Job No	Drawing No	Revision
08003	160	FC/A

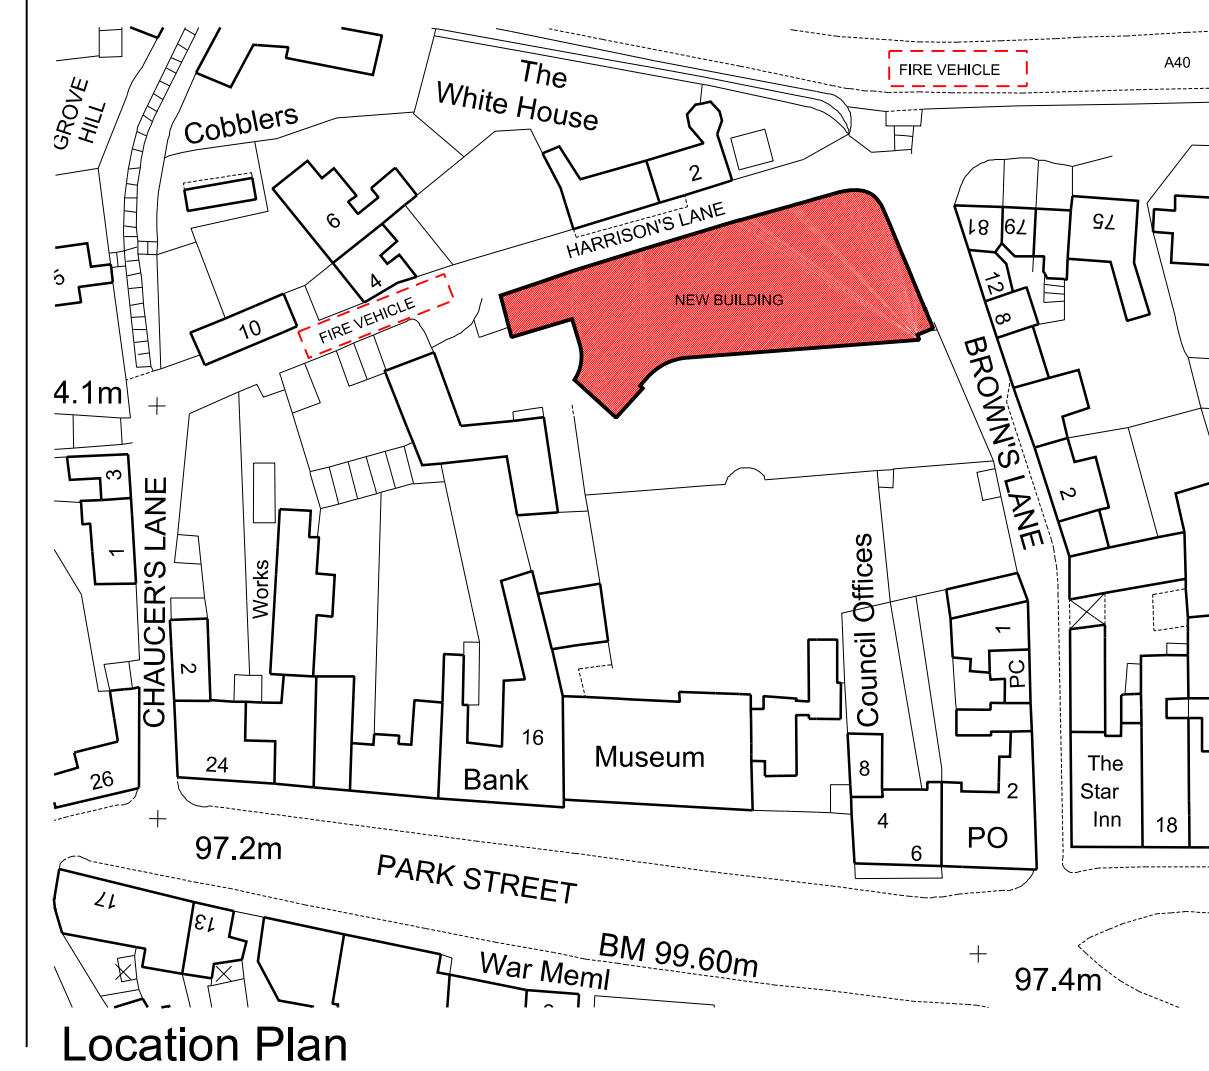

Location Plan



**OXFORDARCHITECTS**  
Bagley Croft, Hinksey Hill, Oxford, OX1 5BS  
T 01865 329100 F 01865 326822 W oxford-architects.com