


Notes

Do not scale from this drawing.
All dimensions are to be checked prior to construction and any discrepancies are to be identified to the Architect.
Copyright reserved.

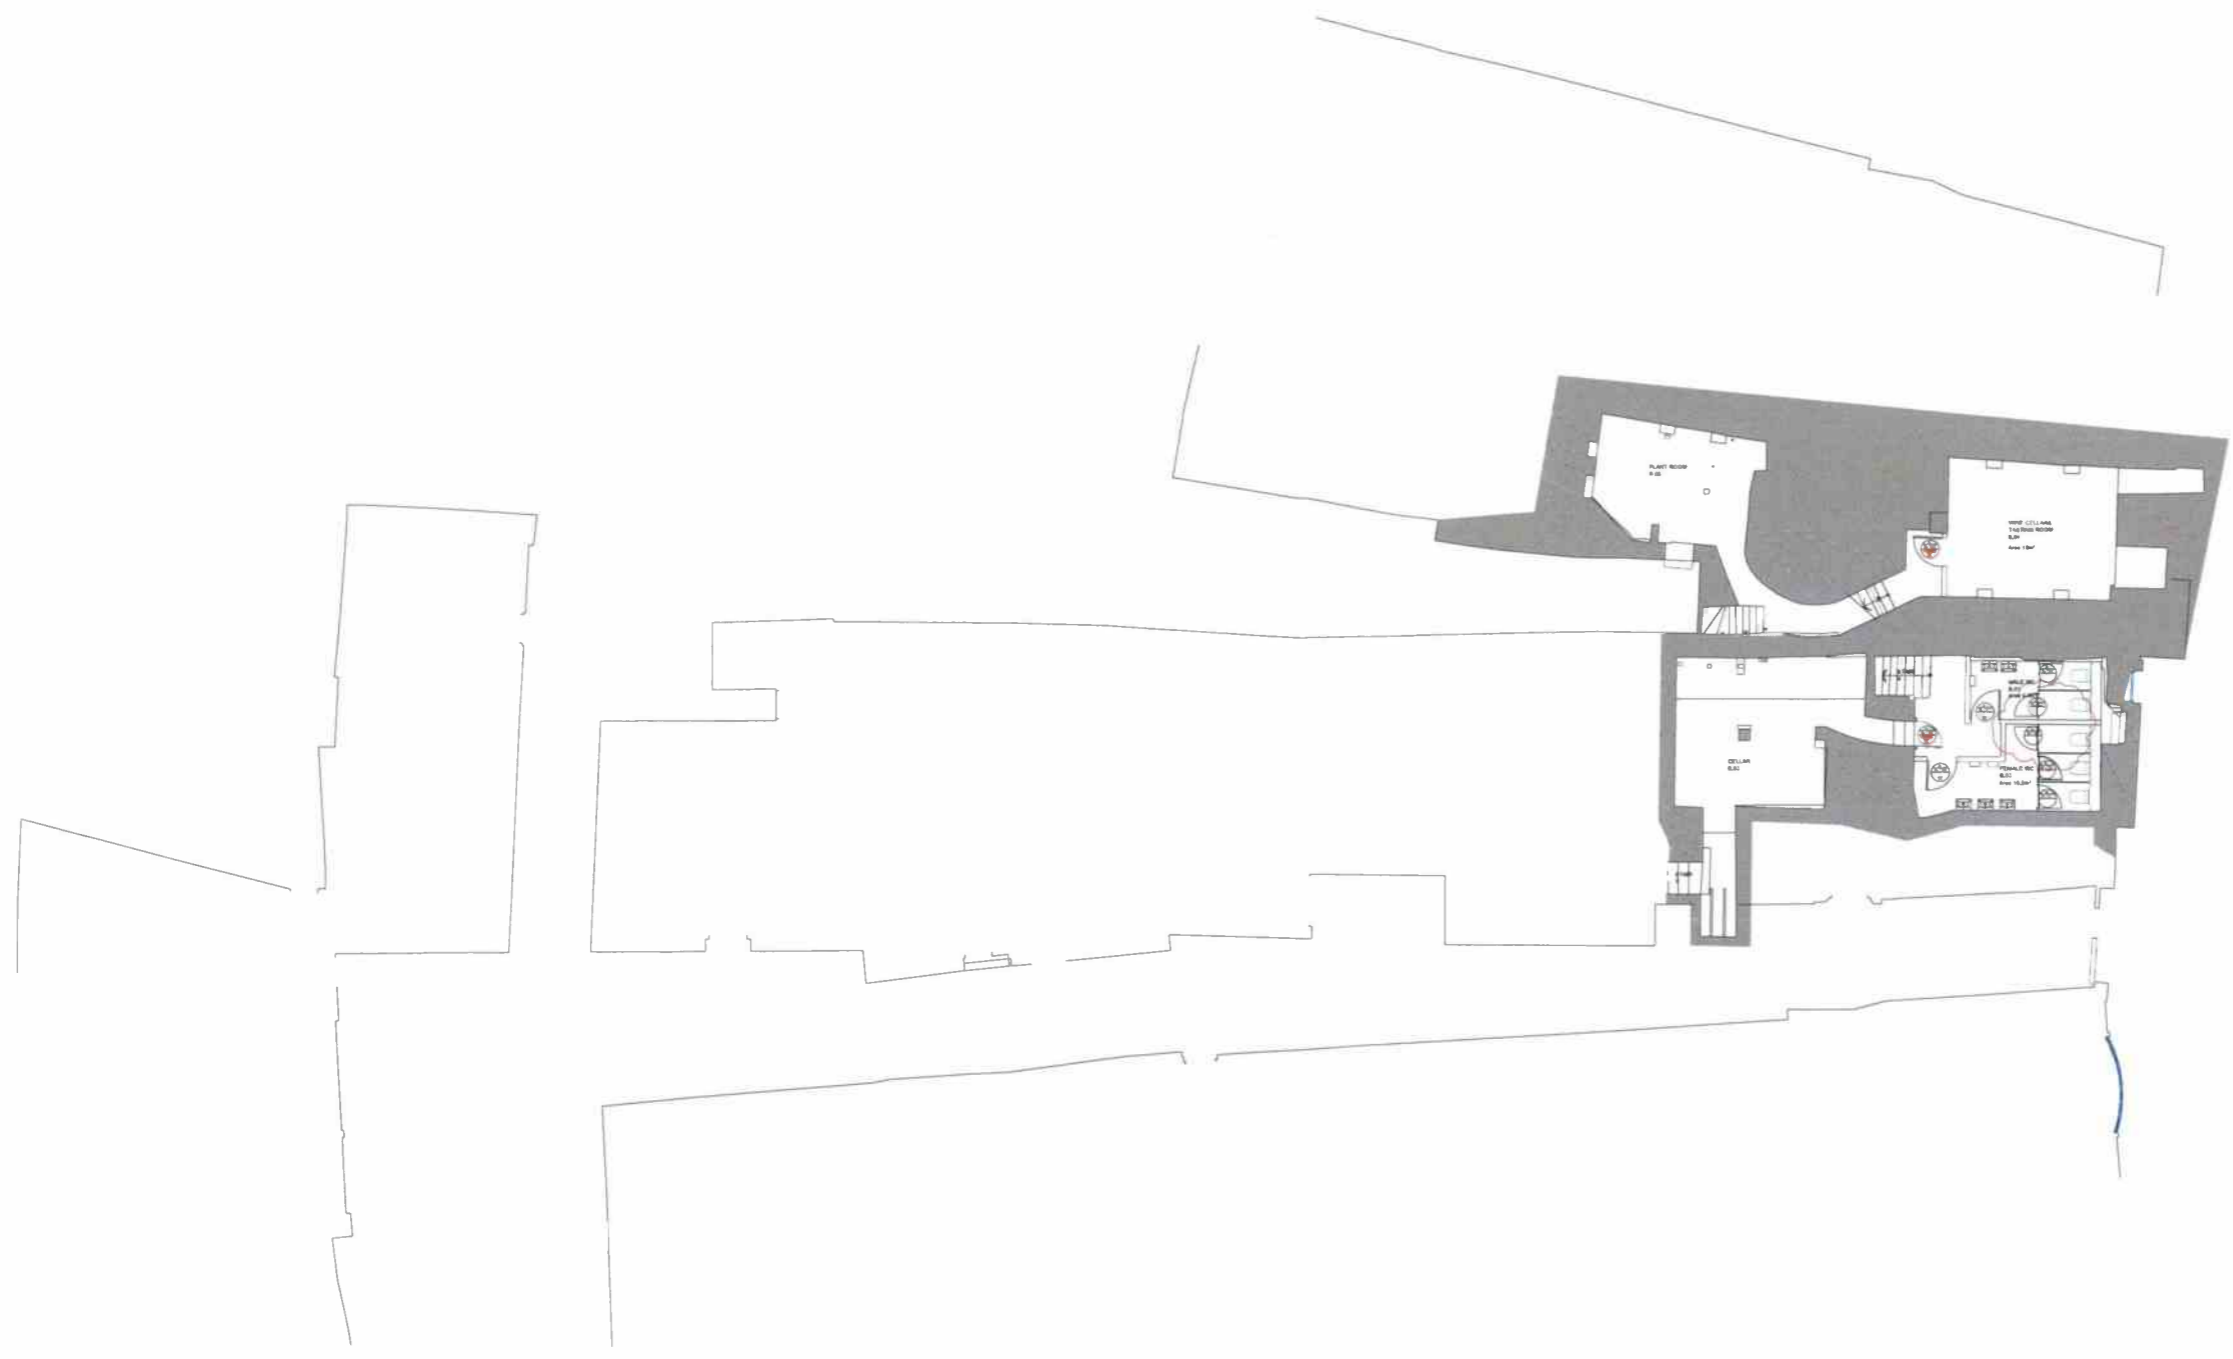

Q	14/07/22	ambulant outside added	AG
F	30/03/22	revised layout	AG
E	30/03/22	door tags updated	AG
D	12/11/21	construction issue	AG

Revisions

Status

CONSTRUCTION

Client

Paton Developments

Project

The Bull at Burford
High Street, Burford,
Oxfordshire, OX18 4RG

Title

Proposed
Basement Floor Plan


Scale	Size	Date	Drawn	Checked
1:100	A1	24/11/20	AG	DP

3DReid
www.3DReid.com
Architecture Interiors Masterplanning



Drawing No.	Rev.
200189-3DR-00-DR-20-11020	G



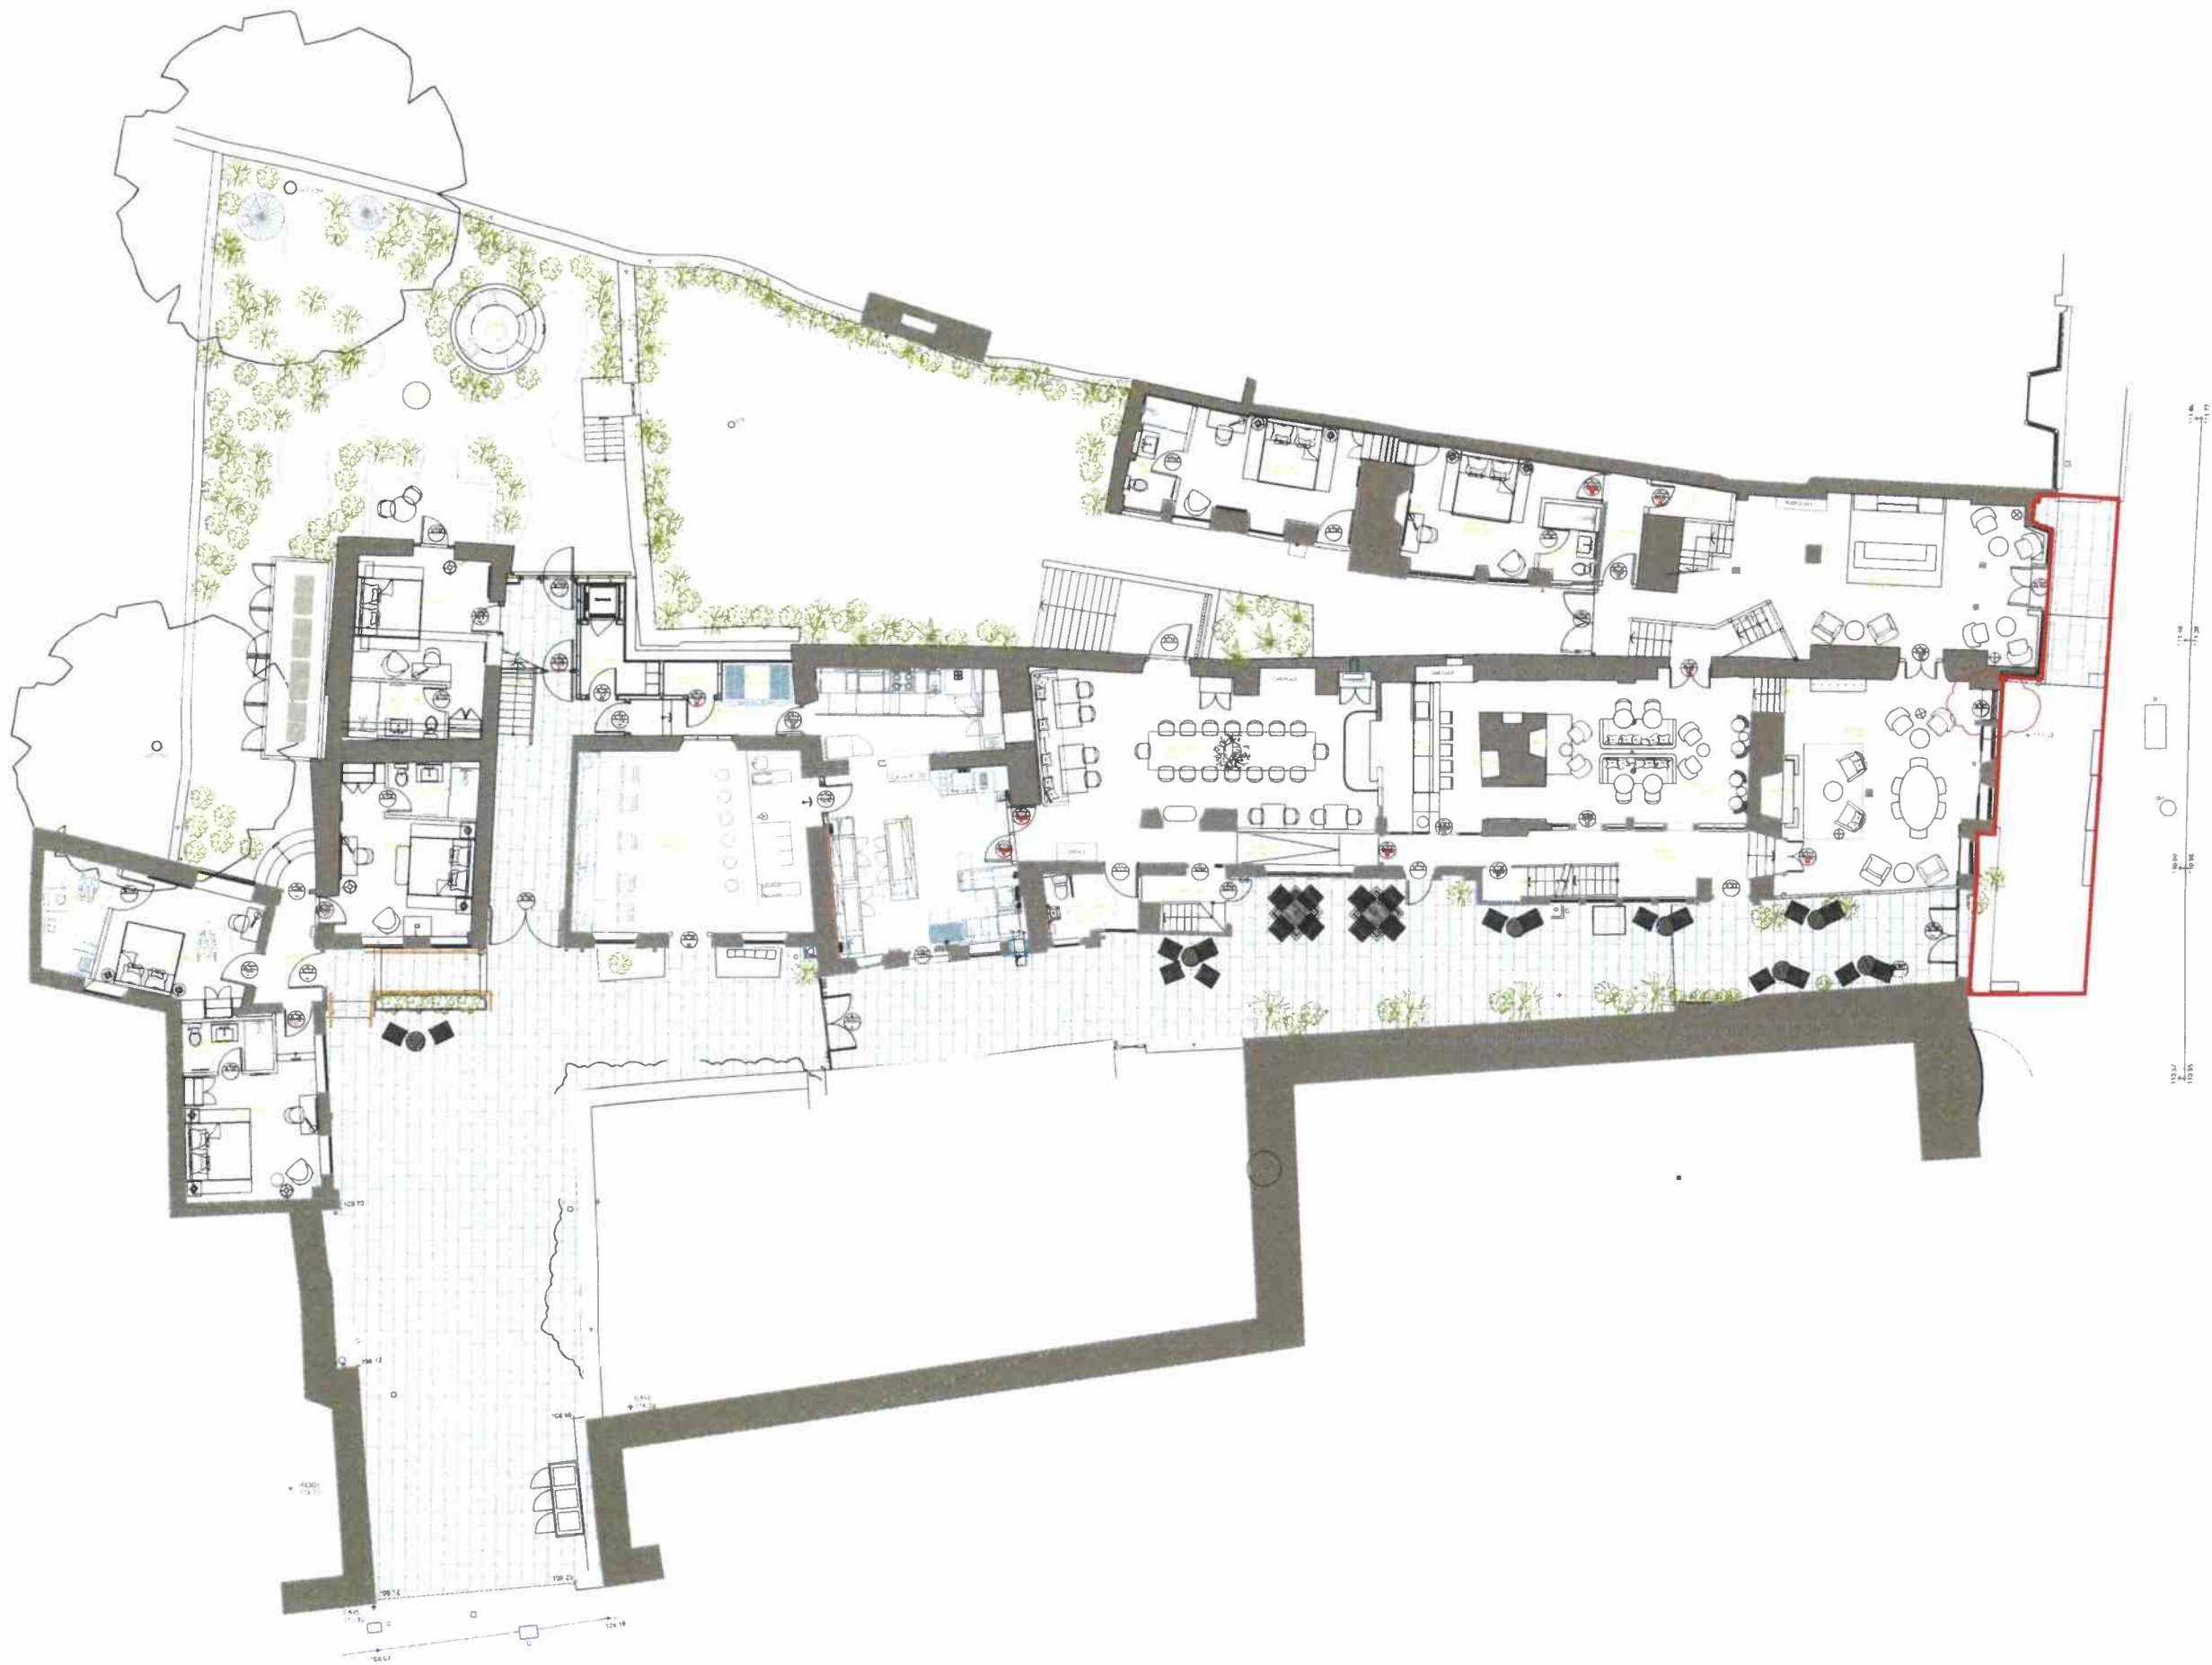

Notes
 Do not scale from this drawing.
 All dimensions are to be checked prior to construction and any discrepancies are to be identified to the Architect.
 Copyright reserved.



11.1m
 10.5m
 10.0m
 10.0m
 10.0m
 10.0m

T	06/06/22	door reference code added G-133 to Library	AG
S	14/07/22	door G.56 and G.04 revised doors added	AG
R	15/06/22	revised layouts from PDL	AG
Q	30/03/22	door tags updated	AG
P	25/03/22	layout updated	AG
N	04/02/22	Kitchen hotel updated	AG
M	14/1/21	bedroom G.33 and G.34 added	AG
L	18/1/21	Guile omitted/ room added to client comments	DP
K	12/1/21	approved ID layouts/ construction issue	AG

Status
CONSTRUCTION

Client
 Paton Developments

Project
 The Bull at Burford
 High Street, Burford,
 Oxfordshire, OX18 4RG

Title
 Proposed
 Ground Floor Plan

Scale	Size	Date	Drawn	Checked
1:100	A1	24/1/20	AG	DP

3DReid
 www.3DReid.com
 Architecture Interiors Masterplanning

Drawing No.	Rev.
200189-3DR-01-DR-20-11021	T



Notes

Do not scale from this drawing.
 All dimensions are to be checked prior to construction and any discrepancies are to be identified to the Architect.
 Copyright reserved.



C:Gorbr/P:Blair

- O 14/07/22 server room and bedroom 1.22 acc.
- N 15/06/22 revised layouts from PDL
- M 30/03/22 door tags updated
- L 25/03/22 update bedroom/plant room
- K 12/11/21 kitchen toilet revised
- J 12/11/21 approved ID layouts added for con

Revisions

Status

CONSTRUCTION

Client

Paton Developments

Project

The Bull at Burford
 High Street, Burford,
 Oxfordshire, OX18 4RG

Title

Proposed
 First Floor Plan


Scale	Size	Date	Drawn
1:100	A1	24/11/20	J

3DR Reid
 www.3DR Reid.com
 Architecture Interiors Masterplanning

Drawing No.

200189-3DR-02-DR-20-1102



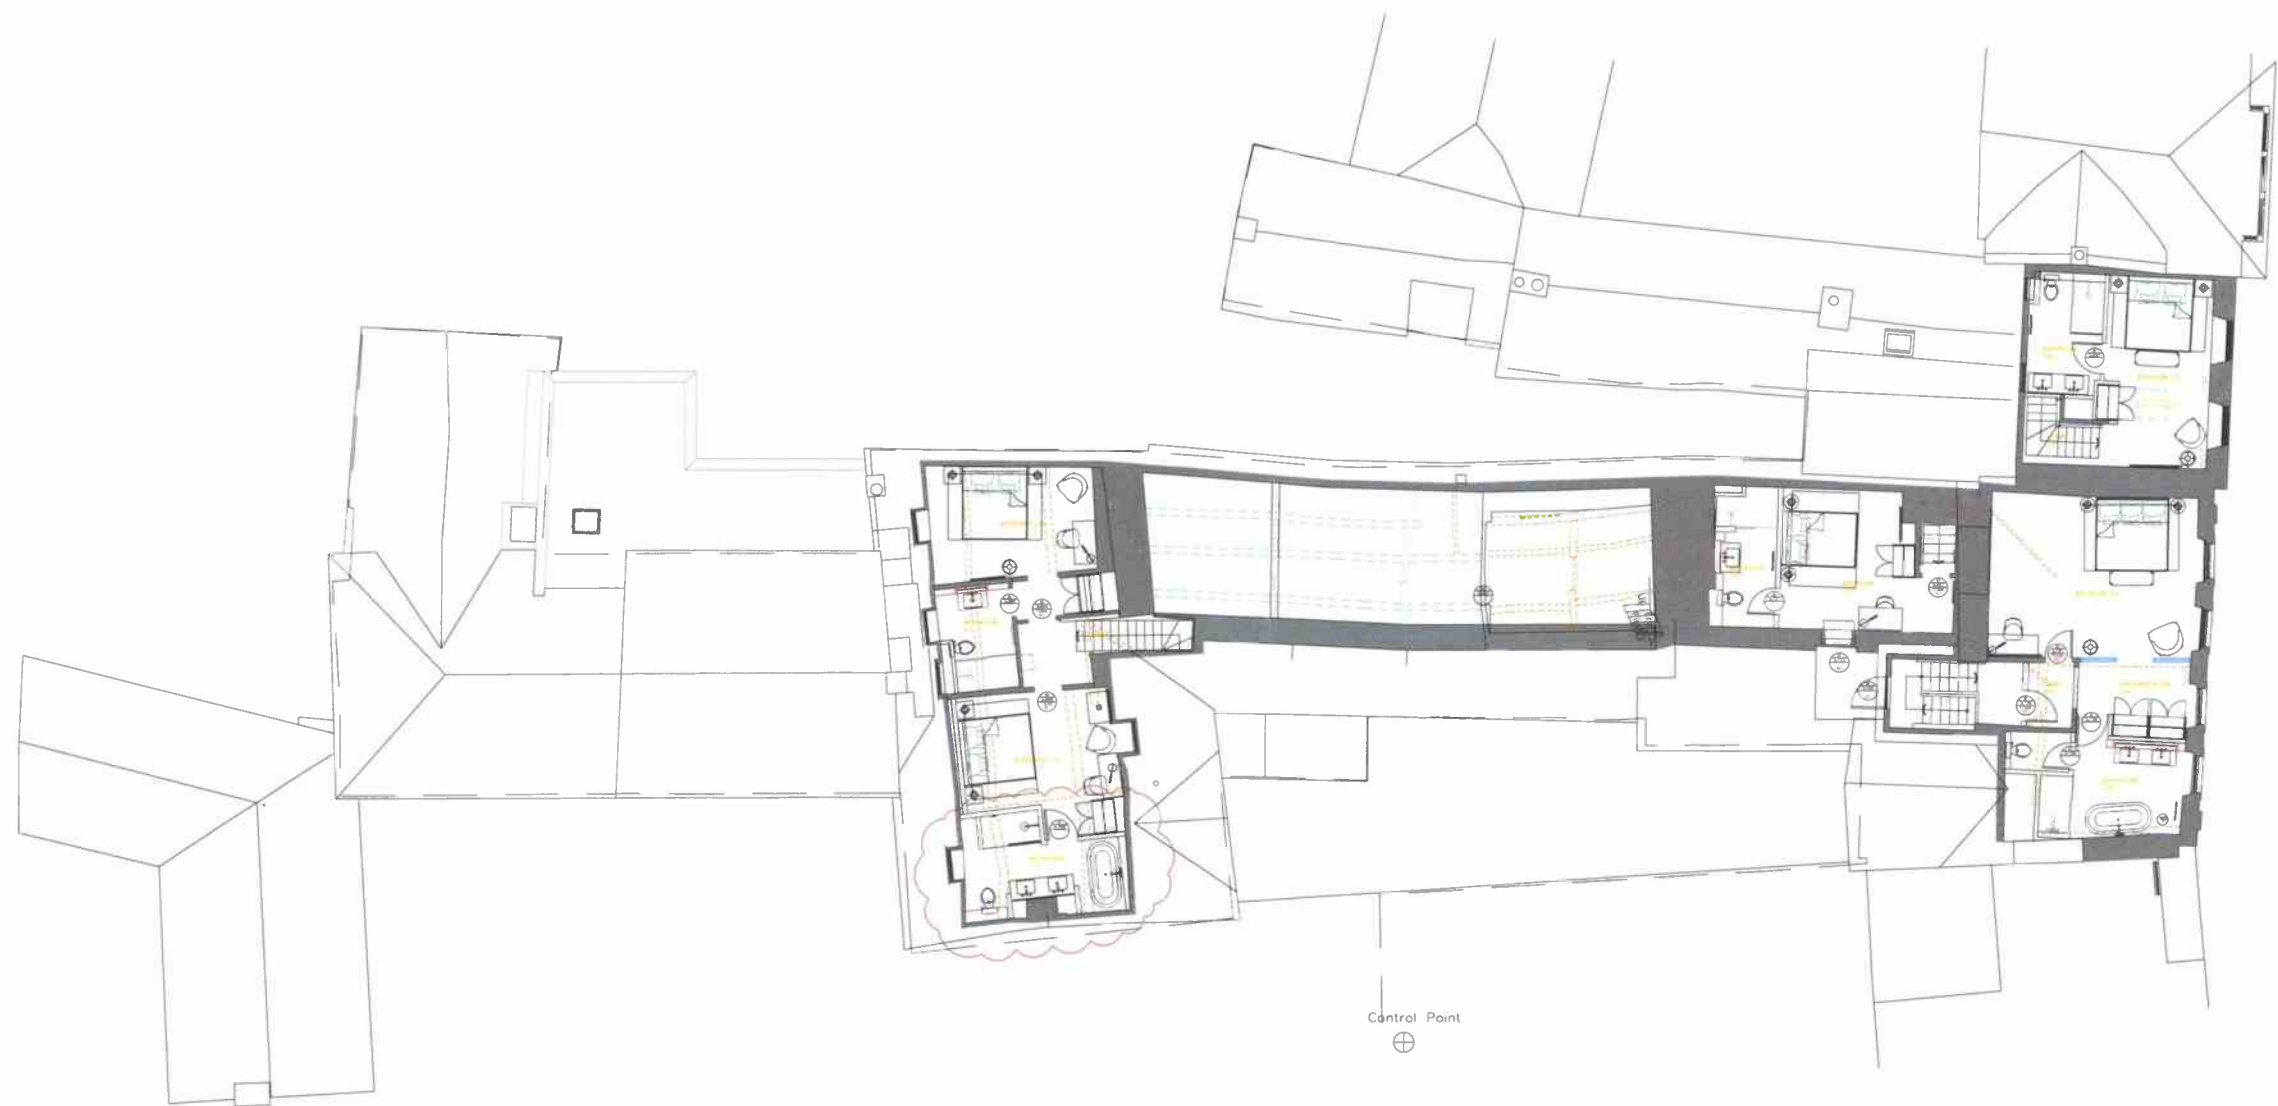

Notes

Do not scale from this drawing.
 All dimensions are to be checked prior to construction and any discrepancies are to be identified to the Architect.
 Copyright reserved.



- L 14/07/22 Bathroom 2.13 revised
- K 15/06/22 revised layout from PDR
- J 30/03/22 door tags updated
- H 25/03/22 layout updated
- G 17/02/22 access hatch added to room 3.01
- F 04/02/22 general revision
- E 12/11/21 approved ID layouts added for con

Revisions

Status

CONSTRUCTION

Client

Paton Developments

Project

**The Bull at Burford
 High Street, Burford,
 Oxfordshire, OX18 4RG**

Title

**Proposed
 Second Floor Plan**


Scale	Size	Date	D
1:100	A1	24/11/20	J

3DRaid
 www.3DRaid.com
 Architecture Interiors Masterplanning

Drawing No.

200189-3DR-03-20-11023



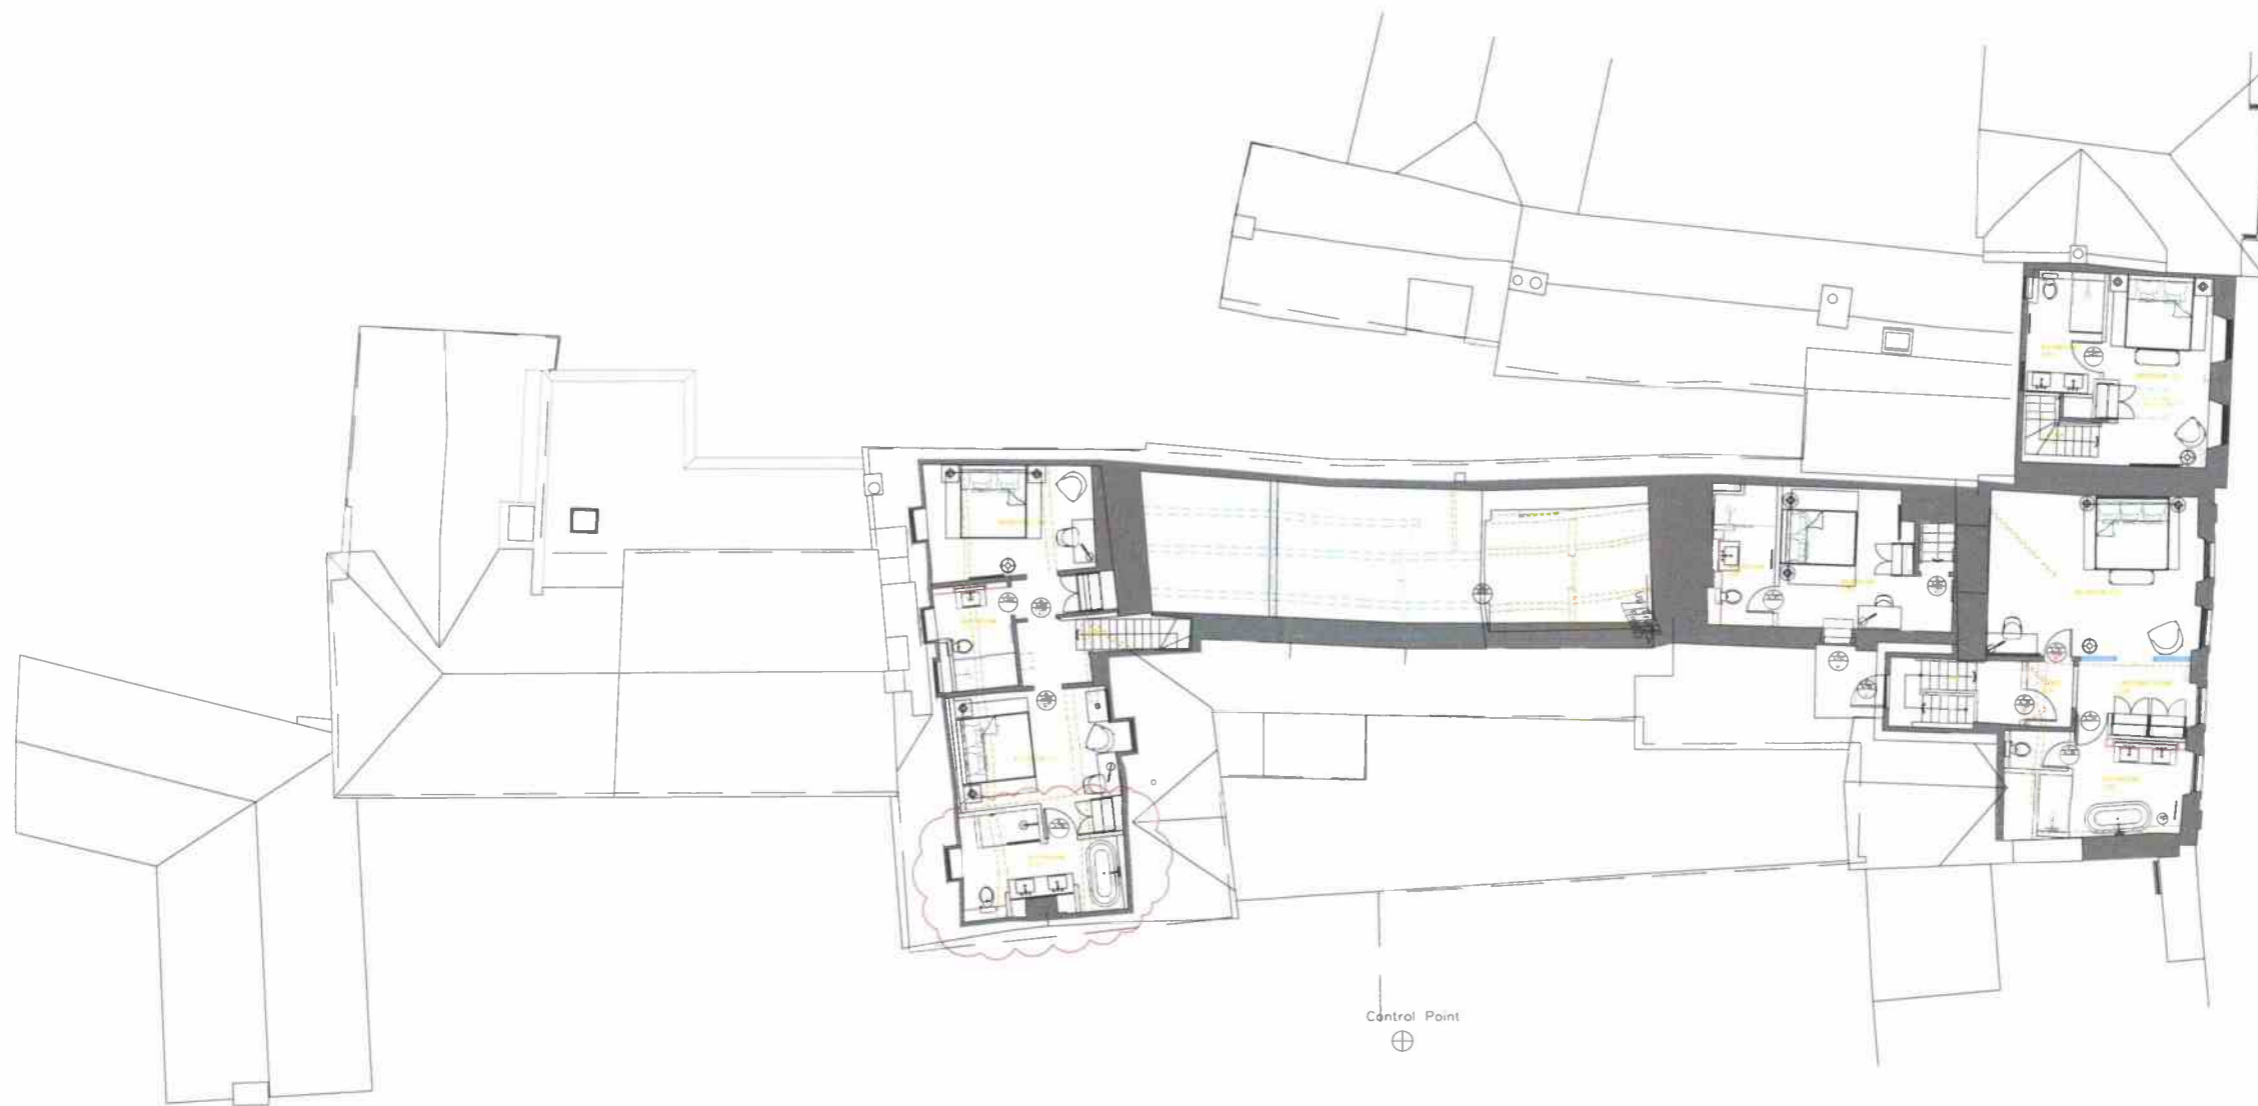

Notes

Do not scale from this drawing.
 All dimensions are to be checked prior to construction and any discrepancies are to be identified to the Architect.
 Copyright reserved.



- L 14/07/22 Bathroom 2.13 revised
- K 15/08/22 revised layout from PDL
- J 30/03/22 door tags updated
- H 25/03/22 layout updated
- G 17/02/22 access hatch added to room 3.01
- F 04/02/22 general revision
- E 12/11/21 approved ID layouts added for con

Revisions

Status

CONSTRUCTION

Client

Paton Developments

Project

**The Bull at Burford
 High Street, Burford,
 Oxfordshire, OX18 4RG**

Title

**Proposed
 Second Floor Plan**


Scale	Size	Date	D
1:100	A1	24/11/20	/

3DR Reid
 www.3DR Reid.com
 Architecture Interiors Masterplanning

Drawing No.

200189-3DR-03-20-11023



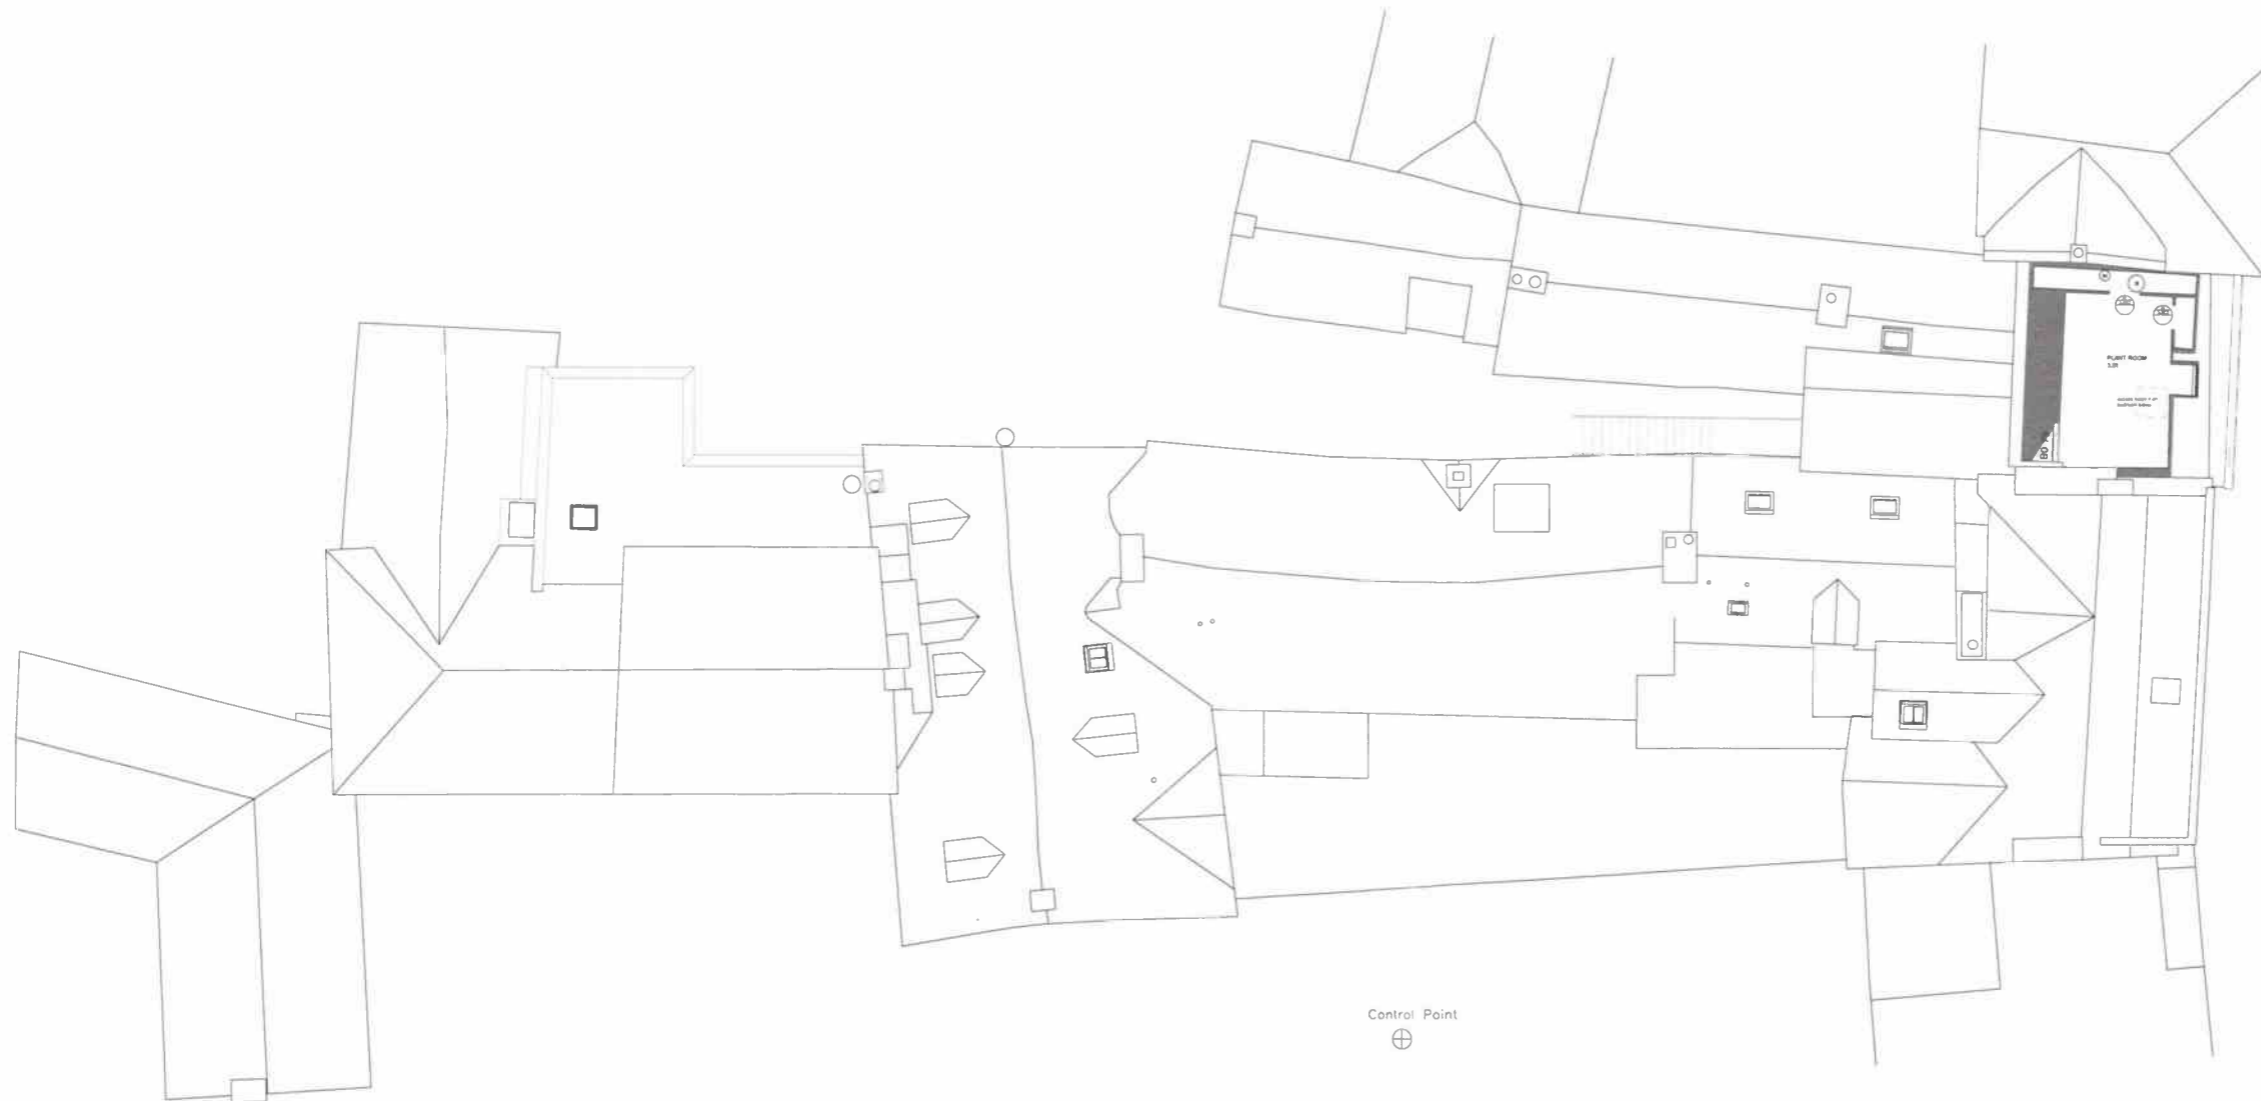

Notes

Do not scale from this drawing.
 All dimensions are to be checked prior to construction and any discrepancies are to be identified to the Architect.
 Copyright reserved.



G	17/02/22	room rename Plant Room stair removed	AG
F	04/02/22	general revision	AG
E	12/11/21	construction issue	AG

Revisions

Status
CONSTRUCTION

Client
Paton Developments

Project
**The Bull at Burford
 High Street, Burford,
 Oxfordshire, OX18 4RG**

Title
**Proposed
 Third Floor Plan**

Scale	Size	Date	Drawn	Checked
1:100	A1	24/11/20	AG	DP

3Dreid
 www.3dreid.com
 Architecture Interiors Masterplanning



Drawing No. 200189-3DR-03-DR-20-11024 Rev. G

