

Proposed bar (temporary structure).



— Licensed Area



- general notes**
1. This is not a construction drawing, it is unsuitable for the purpose of construction, and must on no account be used as such.
 2. Do not scale from this drawing.
 3. All dimensions must be checked on site prior to construction and any discrepancies verified with the architect.
 4. Unless shown otherwise, all dimensions are to structural surface.
 5. HGG owns the copyright and all intellectual property rights (IPR) in these designs and will take any necessary legal action in the event of its copyright or any other IPR being infringed.

NOTE:
Proposals that deviate from the existing consent require LBC and should not be undertaken until this is in place

Issue		
CONCEPT		
revisions		
DATE	REVISION	DESCRIPTION / COMMENT
20/11/22	J	FIRST ISSUE
11/01/23	A	Minor updates, door numbers added
—	—	—
—	—	—
—	—	—
—	—	—
—	—	—
—	—	—
—	—	—
—	—	—
—	—	—

**HAINES GADD
GREAVES
ARCHITECTS**
www.hainesgaddgreaves.com

Project
THE BELL

Drawing
**PROPOSED
GROUND FLOOR PLAN**

scale 1:500@A1	date 30/11/22
drawing number 041_10_00	rev A

GENERAL NOTES

- This is not a construction drawing. It is unsuitable for the purpose of construction, and must not be used for that purpose.
- Do not scale from this drawing.
- All dimensions must be taken from the dimensions and any discrepancies verified with the architect.
- Unless otherwise shown, all dimensions are to finished surfaces.
- HACC owns the copyright and all intellectual property rights in this drawing and shall retain the right to use any other IPR being infringed.

NOTE: Details that deviate from the existing structure requires LBC and should not be undertaken until this is in place.

REVISION	DATE	DESCRIPTION / COMMENT
1	06/01/22	FIRST ISSUE
2	11/01/22	Minor updates with BCC Council Ref 123456
3		
4		
5		
6		
7		
8		
9		
10		

HAINES GADD GREAVES ARCHITECTS
www.hainesgaddgreaves.com

PROJECT
THE BELL

DRAWING
PROPOSED FIRST FLOOR PLAN

DATE
06/01/22

SCALE
1:500(A3)

DRAWING NUMBER
041_10_01

REV
A

— Licensed Area



GENERAL NOTES

1. This is not a construction drawing. It is unsuitable for the purpose of construction, and must not be used for that purpose.
2. Do not scale from this drawing.
3. All dimensions must be checked on site prior to construction.
4. All dimensions must be checked on site prior to construction.
5. HGD owns the copyright and all intellectual property rights in this drawing. No part of this drawing may be reproduced, stored in a retrieval system, or transmitted in any form or by any means, electronic, mechanical, photocopying, recording, or by any information storage and retrieval system, without the prior written permission of HGD. Any necessary legal action in the event of the copyright or any other IPR being infringed.

NOTE: This drawing, which derives from the existing consent, requires LBC and should not be undertaken until this is in place.

— Licensed Area





REVISIONS

NO.	DATE	REVISION	DESCRIPTION / COMMENT
1	20/11/22	A	FIRST ISSUE
2	11/01/23	A	FOR EXHIBIT UNDER SUBJECT LBC
3			
4			
5			
6			
7			
8			
9			
10			

HAINES GADD GREAVES ARCHITECTS
www.hainesgaddgreaves.com

PROJECT: THE BELL
DRAWING: PROPOSED SECOND FLOOR PLAN
DATE: 20/11/22
SCALE: 1:50
CLIENT: 041_10_02
REV: A

— Licensed Area

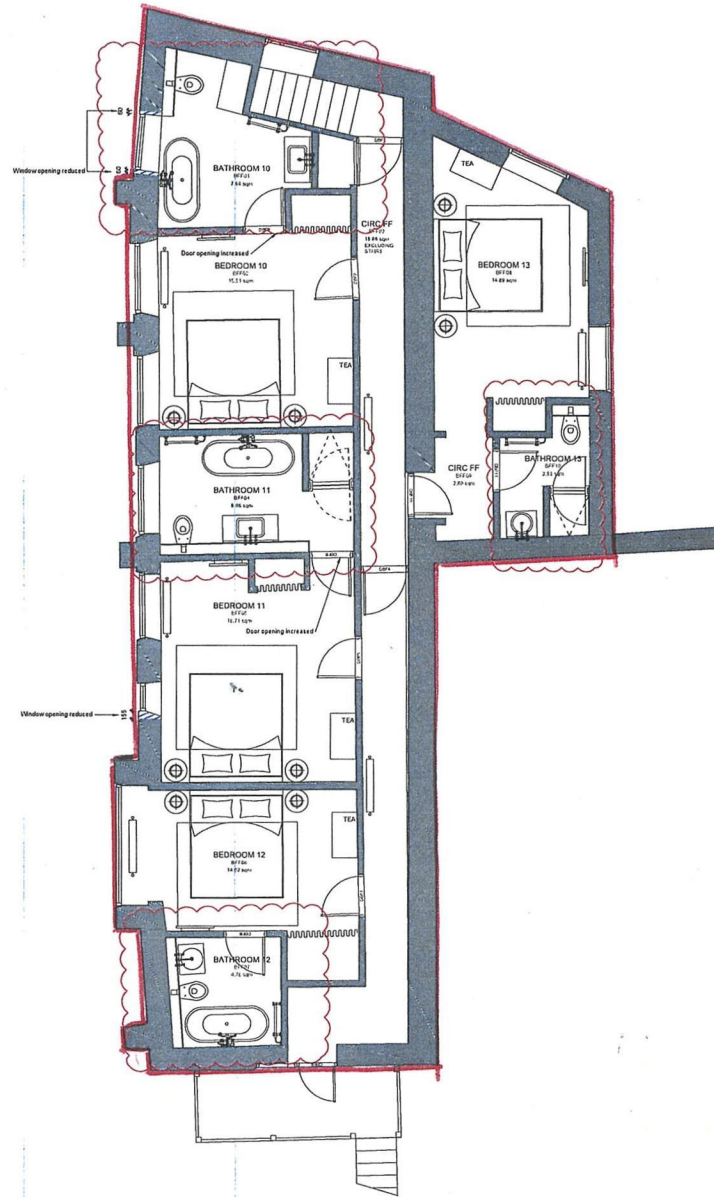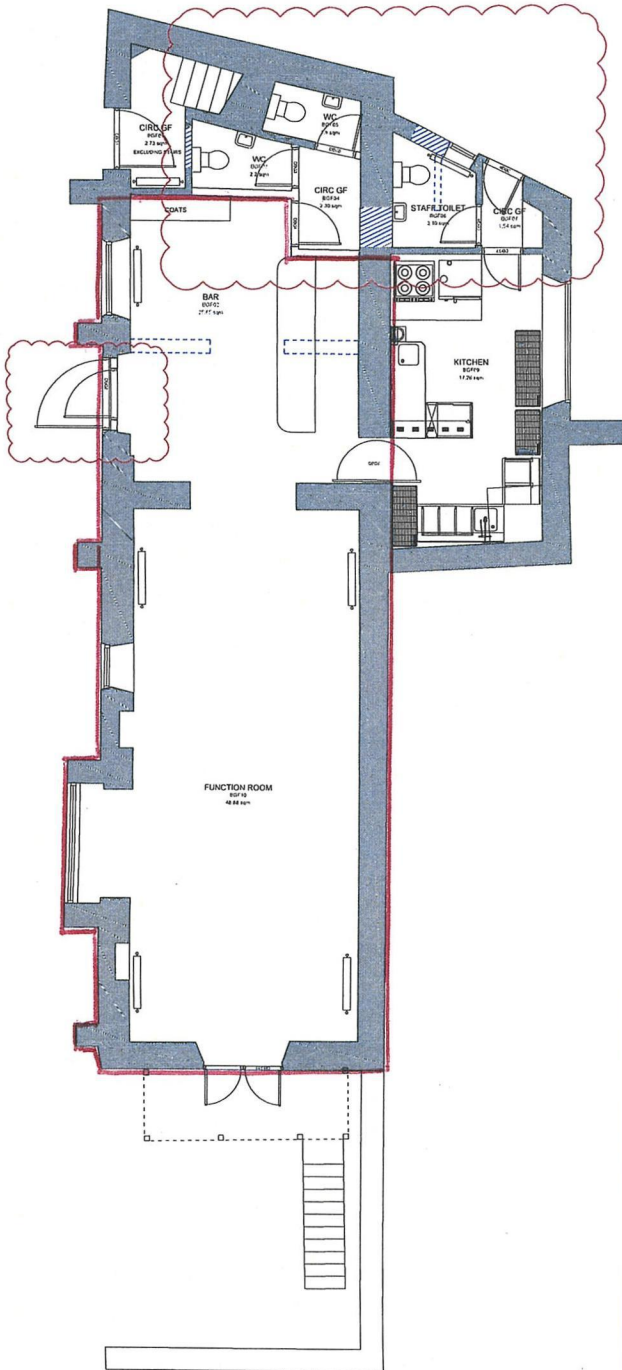

- general notes
1. This is not a construction drawing, it is unsuitable for the purpose of construction, and must on no account be used as such.
 2. Do not scale from this drawing.
 3. All dimensions must be checked on site prior to construction and any discrepancies verified with the architect.
 4. Unless shown otherwise, all dimensions are to structural surfaces.
 5. HGG owns the copyright and all intellectual property rights (IPR) in these designs and will take any necessary legal action in the event of its copyright or any other IPR being infringed.

NOTE:
Proposals that deviate from the existing consent require LBC and should not be undertaken until this is in place

Issue

CONCEPT

DATE	REVISION	DESCRIPTION / COMMENT
05/12/22	1	FIRST ISSUE
08/02/23	A	FF plan added to sheet, bathroom layouts updated
—	—	—
—	—	—
—	—	—
—	—	—
—	—	—
—	—	—
—	—	—
—	—	—
—	—	—
—	—	—
—	—	—
—	—	—
—	—	—
—	—	—

HAINES GADD
GREAVES
ARCHITECTS
www.hainesgaddgreaves.com

project
THE BELL

drawing
PROPOSED BARN
GROUND AND FIRST FLOOR PLAN

scale 1:50 date 05/12/22

drawing number 041_10_03 rev A