



435600 000000 435700 000000 435800 000000 435900 000000 436000 000000

© Crown copyright and database right 2016 Ordnance Survey.  
0 12.5 25 50 75 100 Metres

Town and Country Planning Act 1990  
Section 257

**Public Path Diversion Order  
Charlbury Footpath No. 156/6(PART)**

- Existing Footpath 156/6 to be diverted.  
A-B-C Length= 47m
- Proposed Footpath diversion A-D-C Length= 38m
- Route of unaffected Footpath (Eynsham Footpath 156/6)

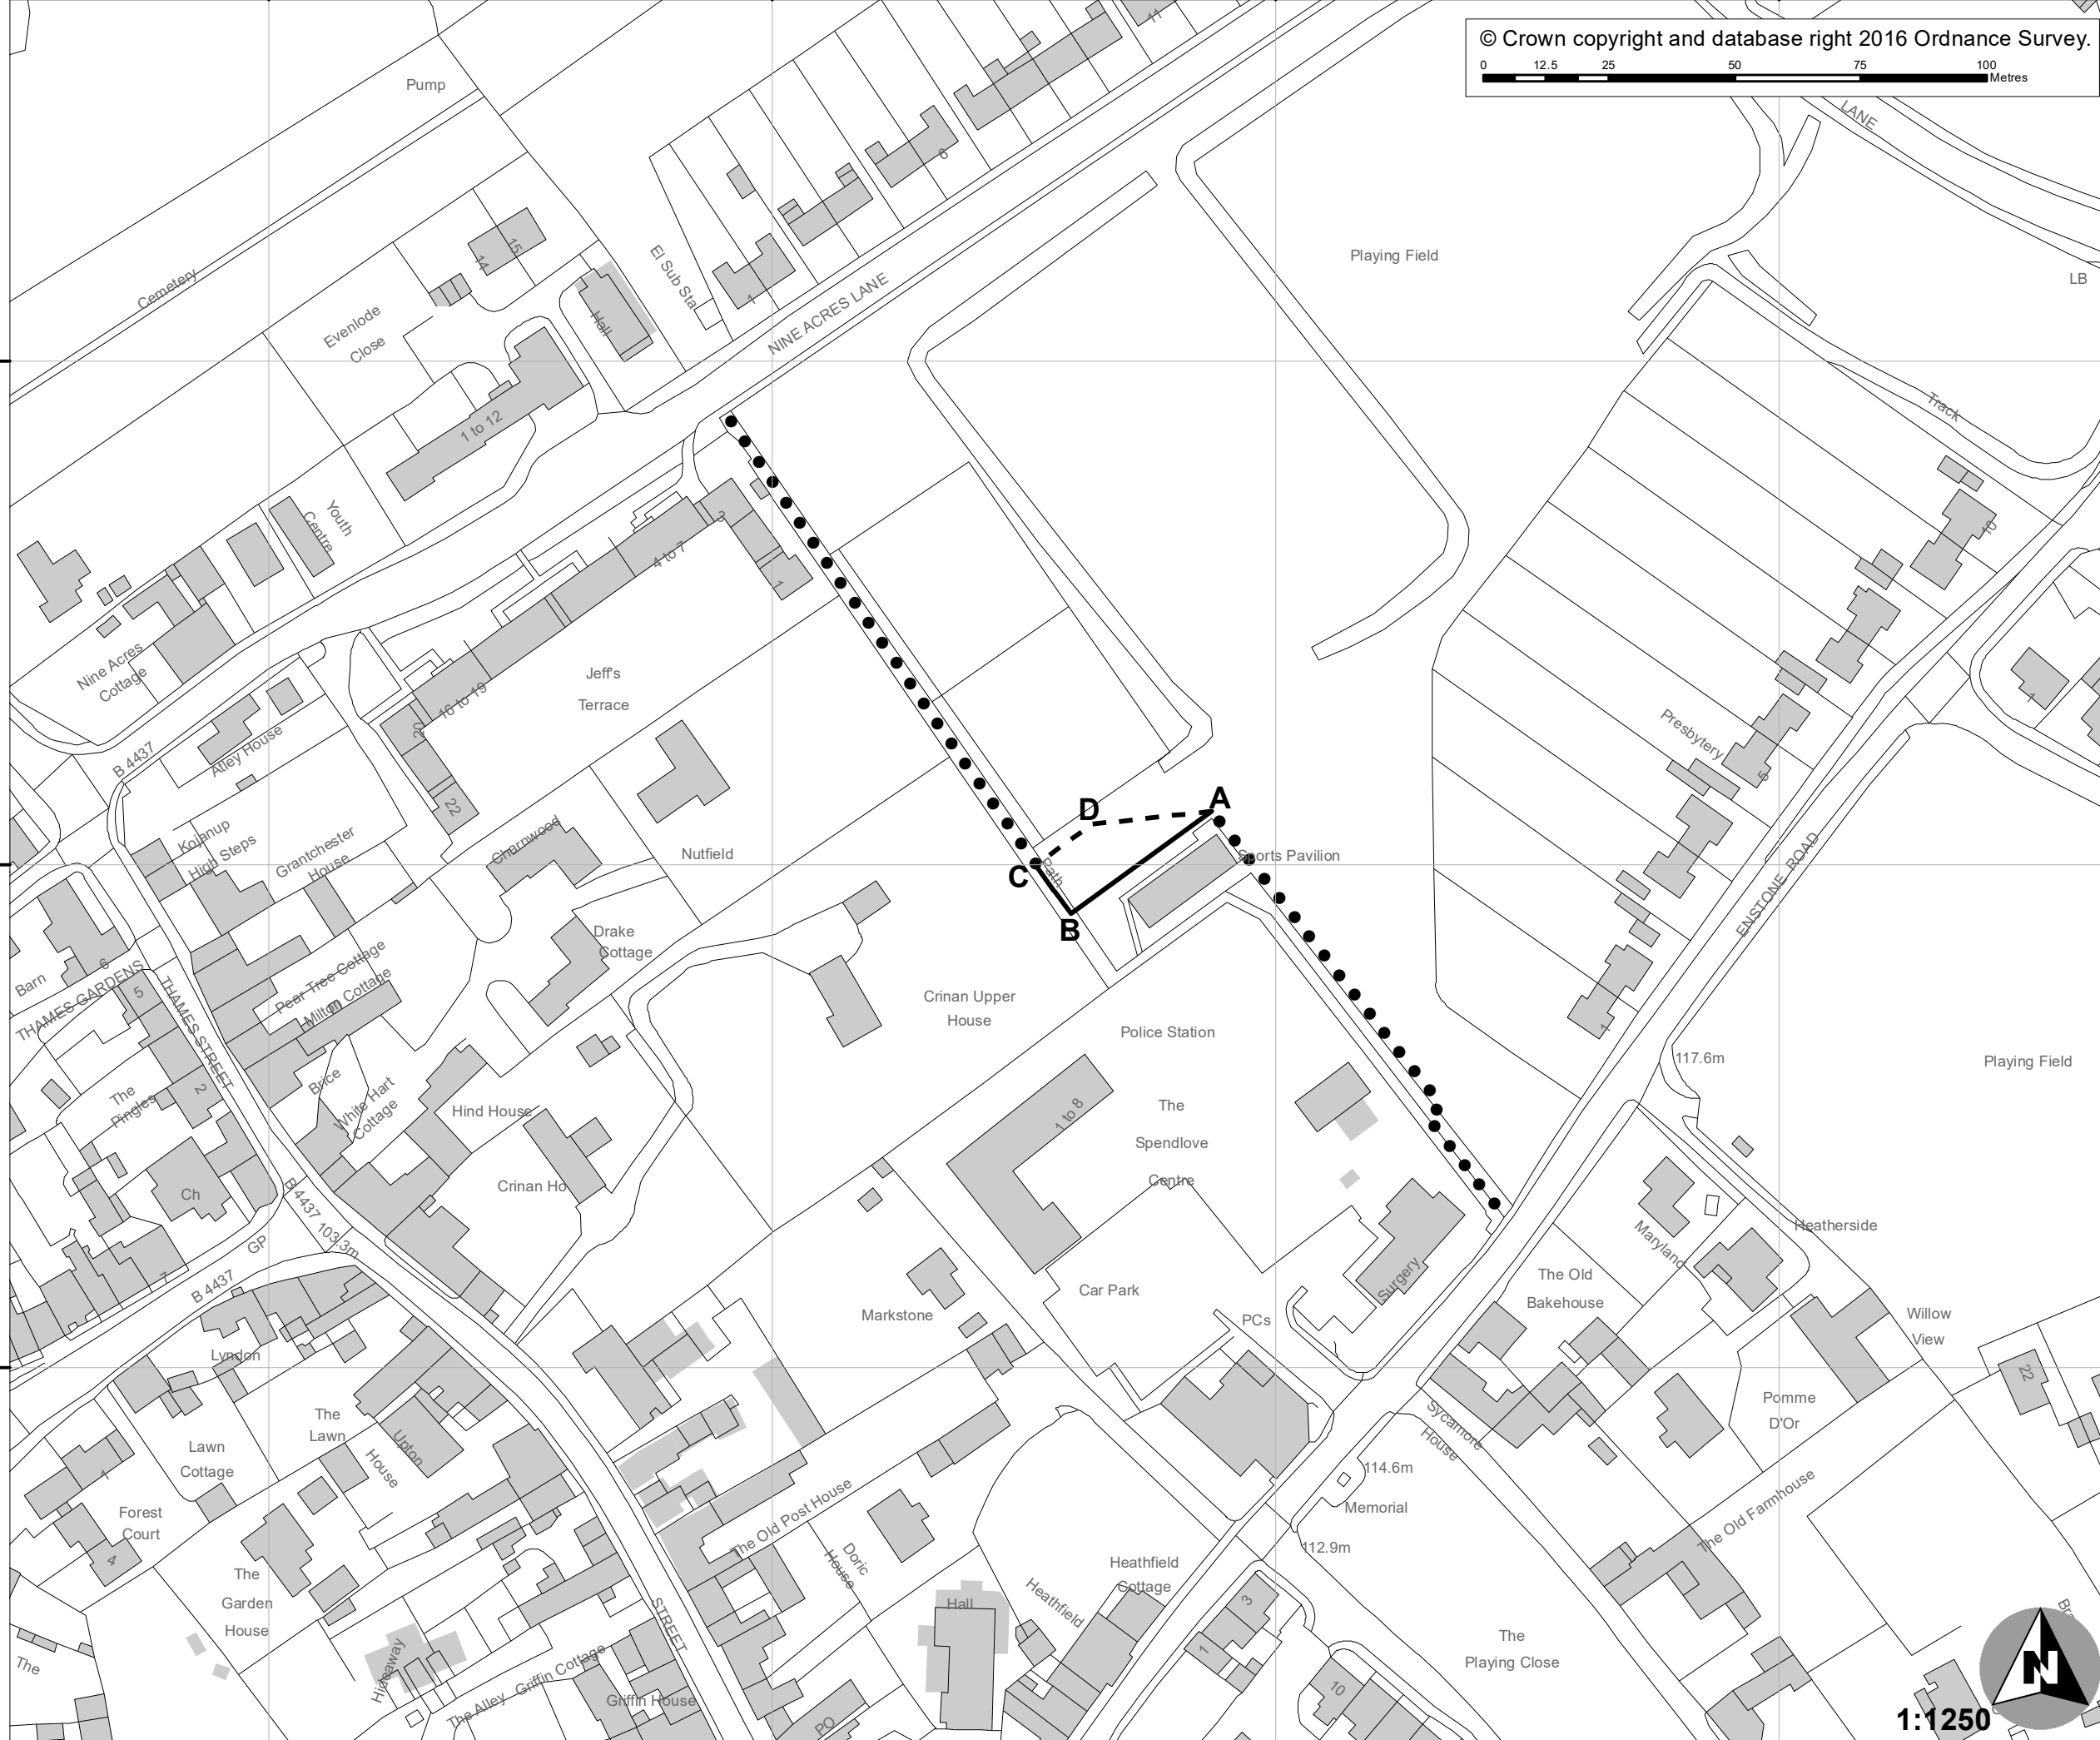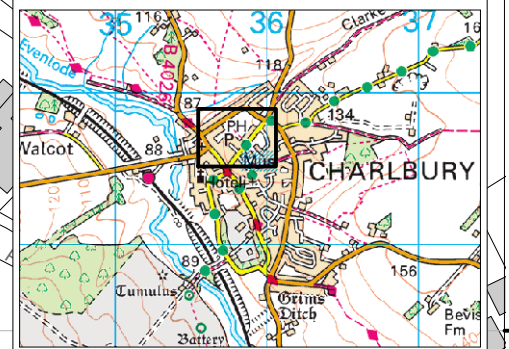

219800 000000

219700 000000

219600 000000

435600 000000 435700 000000 435800 000000 435900 000000 436000 000000

1:1250



Date made:

West Oxfordshire District Council  
Woodgreen  
Witney  
Oxfordshire  
OX28 1NB  
Tel: 01993 861000  
Fax: 01993 770255

