

426400 000000 426500 000000 426600 000000 426700 000000 426800 000000



© Crown copyright and database right 2018 Ordnance Survey.  
0 12.5 25 50 75 100 Metres

Town and Country Planning Act 1990  
Section 257

**Public Path Diversion Order**

**Milton-under-Wychwood Footpath  
No. 301/13 (Whole); and  
Milton-under-Wychwood Footpath  
No. 301/5 (Part)**

- Existing Footpath to be diverted.  
A-B (301/13) Length= 160m  
A-D(301/5) Length= 30m
- Proposed Footpath diversion  
- - - A-D(301/5) Length=32m  
C-B Length= 137m
- ● ● Route of unaffected Footpaths  
301/14 and 301/5(Part)

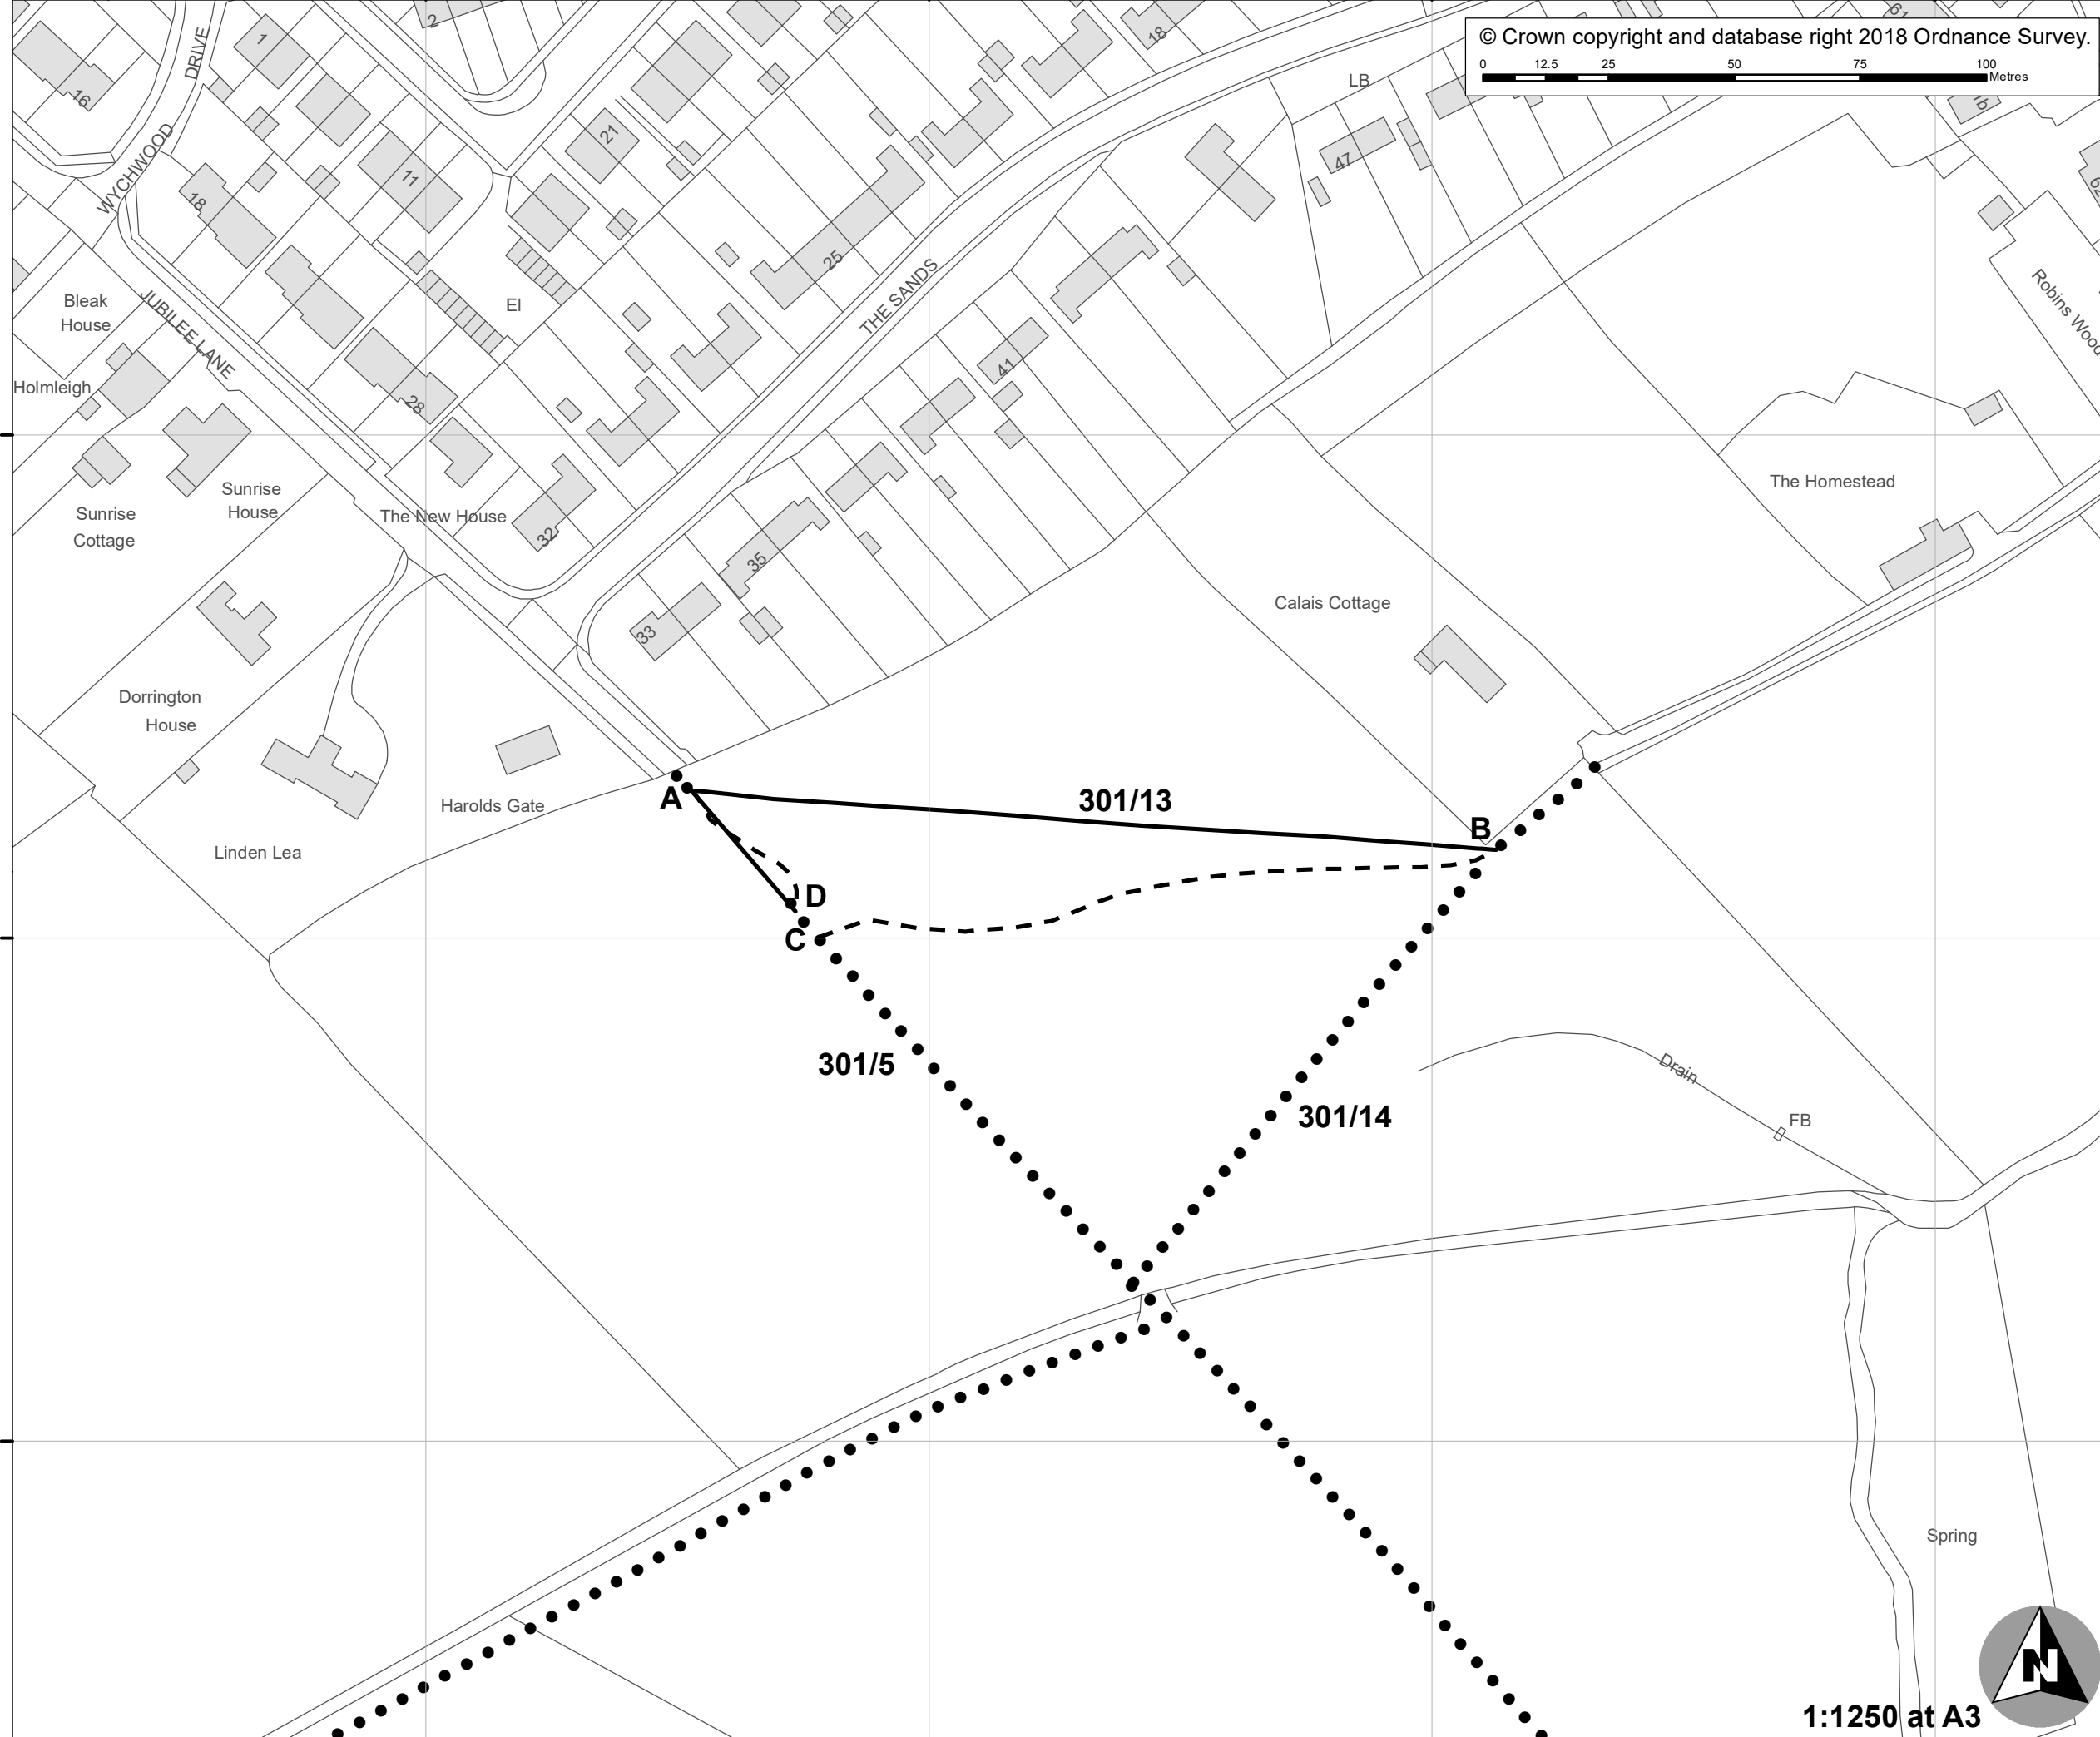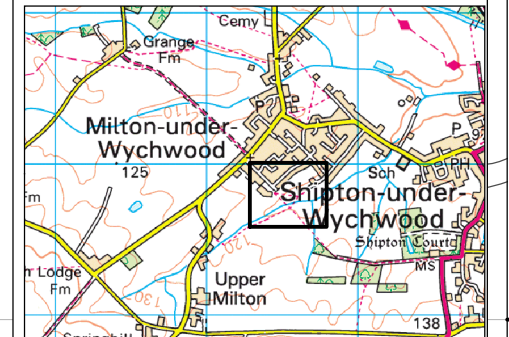

217900 000000  
217800 000000  
217700 000000

426400 000000 426500 000000 426600 000000 426700 000000 426800 000000

1:1250 at A3



Date:

West Oxfordshire District Council  
Woodgreen  
Witney  
Oxfordshire  
OX28 1NB  
Tel: 01993 861000  
Fax: 01993 770255

