




GROUND FLOOR

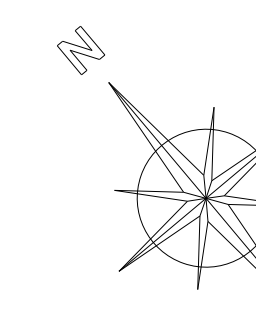

NOTES

THIS DRAWING IS THE COPYRIGHT OF PUBLIC HOUSE GROUP LTD. IT MAY NOT BE REPRODUCED IN PART OR IN WHOLE WITHOUT WRITTEN PERMISSION.

DO NOT SCALE OFF THIS DRAWING.


ALL DIMENSIONS TO BE CHECKED ON SITE PRIOR TO COMMENCEMENT OF DESIGN AND RE-CHECKED BEFORE CONSTRUCTION PHASE.

- STAFF & WC AREAS
60.3 m²
- GUEST ROOMS
48.8 m²
- PUBLIC AREAS
506.5 m²
- LICENCE SCOPE BOUNDARY

FIRE SCHEME LEGEND

- S SMOKE/HEAT DETECTOR WITH SOUNDER
- CP CALL POINT/BREAK GLASS
- ▲ FOAM/CARBON DIOXIDE FIRE EXTINGUISHER
- FD60S FD60S FIRE DOOR
- FD30S FD30S FIRE DOOR
- FAP FIRE ALARM PANEL
- EXIT ILLUMINATED FIRE EXIT SIGN
- E EMERGENCY LIGHTS
- EW ESCAPE WINDOW

(MOVEABLE FURNITURE IS SHOWN INDICATIVE ONLY.)

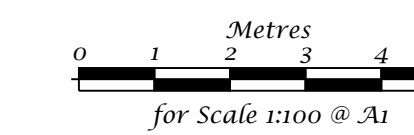

PUBLIC HOUSE GROUP
INTERIOR : PLANNING

39A Tavistock Road, London W11 1AR


Drawing Status: LICENSING APP

REV	DESCRIPTION	DATE
B	Issue for Approval	13.03.2024
A	Issue for Comment	05.03.2024

Client / Project: The Bull Charlbury

Title: Proposed Ground Floor Fire Plan

Scale: 1:100 @ A1 1:200 @ A3	Drawing Number: 0000 (23) GF-01 B
Drawn: AHS	PROJECT DRAWING REV

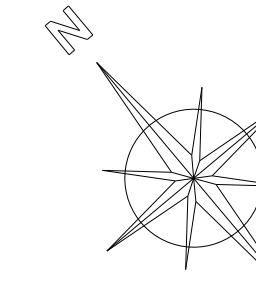

NOTES








 
THIS DRAWING IS THE COPYRIGHT OF PUBLIC HOUSE GROUP LTD. IT MAY NOT BE REPRODUCED IN PART OR IN WHOLE WITHOUT WRITTEN PERMISSION.

DO NOT SCALE OFF THIS DRAWING.

ALL DIMENSIONS TO BE CHECKED ON SITE PRIOR TO COMMENCEMENT OF DESIGN AND RE-CHECKED BEFORE CONSTRUCTION PHASE.

- STAFF & BOH AREAS
11 m²
- GUEST ROOMS
125.6 m²
- PUBLIC AREAS
35.4 m²
- LICENCE SCOPE BOUNDARY


FIRE SCHEME LEGEND

-  SMOKE/HEAT DETECTOR WITH SOUNDER
-  CALL POINT/BREAK GLASS
-  FOAM/CARBON DIOXIDE FIRE EXTINGUISHER
-  FD60S FIRE DOOR
-  FD30S FIRE DOOR
-  FIRE ALARM PANEL
-  ILLUMINATED FIRE EXIT SIGN
-  EMERGENCY LIGHTS
-  ESCAPE WINDOW

(MOVEABLE FURNITURE IS SHOWN INDICATIVE ONLY.)



FIRST FLOOR

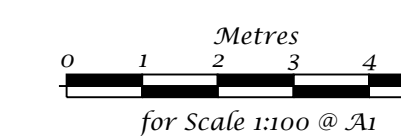

PUBLIC HOUSE GROUP
INTERIOR : PLANNING

39A Tavistock Road, London W11 1AR

Drawing Status LICENSING APP

REV	DESCRIPTION	DATE
B	Issue for Approval	13.03.2024
A	Issue for Comment	05.03.2024


Client / Project: The Bull Charlbury

Title: Proposed First Floor Fire Plan

Scale: 1:100 @ A1
1:200 @ A3

Drawing Number: 0000 (23) 01-01 B

Drawn: AHS PROJECT DRAWING REV

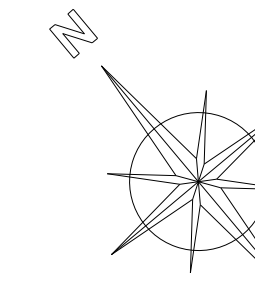

NOTES

THIS DRAWING IS THE COPYRIGHT OF PUBLIC HOUSE GROUP LTD. IT MAY NOT BE REPRODUCED IN PART OR IN WHOLE WITHOUT WRITTEN PERMISSION.

DO NOT SCALE OFF THIS DRAWING.

ALL DIMENSIONS TO BE CHECKED ON SITE PRIOR TO COMMENCEMENT OF DESIGN AND RE-CHECKED BEFORE CONSTRUCTION PHASE.

GUEST ROOMS
74 m²


PUBLIC AREAS
4.5 m²

LICENCE SCOPE BOUNDARY


FIRE SCHEME LEGEND

- SMOKE/HEAT DETECTOR WITH SOUNDER
- CALL POINT/BREAK GLASS
- FOAM/CARBON DIOXIDE FIRE EXTINGUISHER
- FD60S FIRE DOOR
- FD30S FIRE DOOR
- FIRE ALARM PANEL
- ILLUMINATED FIRE EXIT SIGN
- EMERGENCY LIGHTS
- ESCAPE WINDOW

(MOVEABLE FURNITURE IS SHOWN INDICATIVE ONLY.)

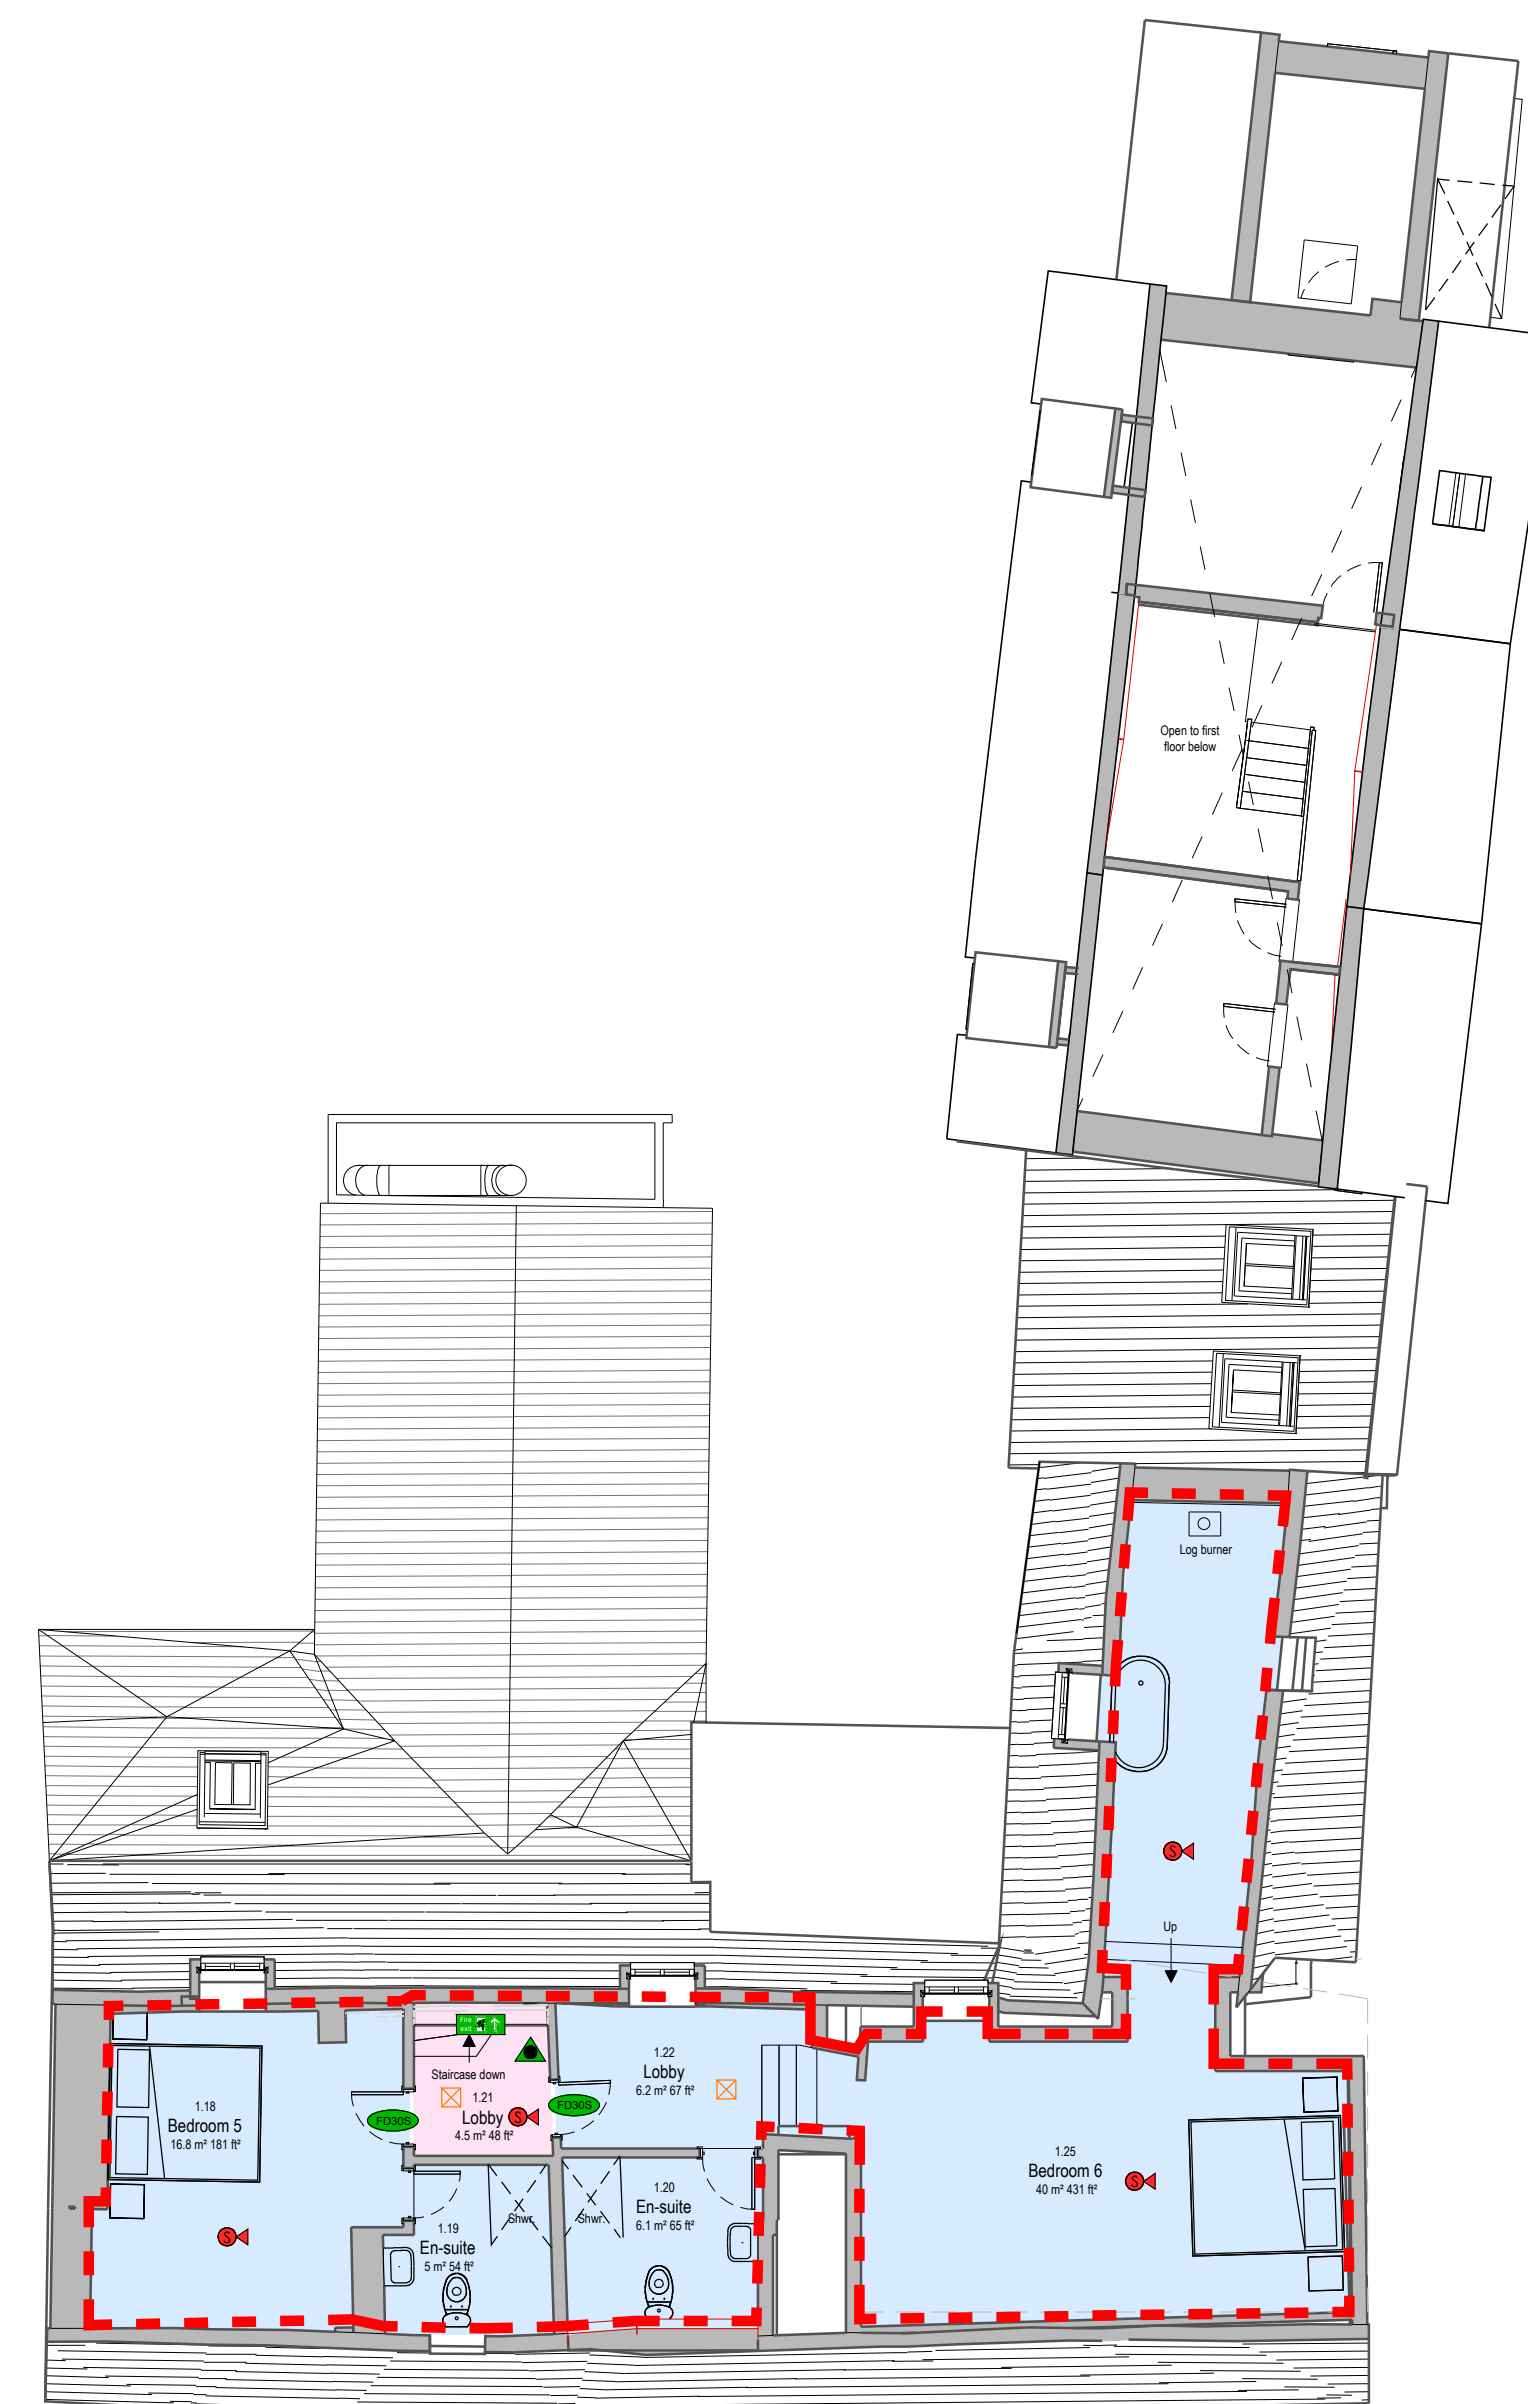

SECOND FLOOR

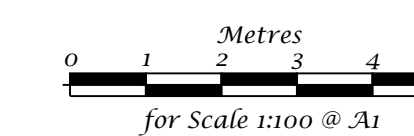

PUBLIC HOUSE GROUP
INTERIOR : PLANNING

39A Tavistock Road, London W11 1AR

Drawing Status: LICENSING APP

REV	DESCRIPTION	DATE
B	Issue for Approval	13.03.2024
A	Issue for Comment	05.03.2024

Client / Project: The Bull Charlbury

Title: Proposed Second Floor Fire Escape Plan

Scale: 1:100 @ A1
1:200 @ A3
Drawing Number: 0000 (23) 02-01 B
Drawn: AHS

PROJECT DRAWING REV