

COLOUR REFERENCING (MCD'S EUROPEAN STANDARDS)	
	New construction
	Item(s) retained in existing location
	New Item(s)
	Relocated Item(s)
	Merchandising Items
	Optional/Future Item(s)

NOTES:
All drawings to be read in conjunction with all other drawings.
All dimensions and levels to be checked on site.
Any discrepancies to be reported to the architect before any work commences. Do not scale off drawings.
This drawing shall not be reproduced without express written permission from C7.
The overlay drawings and ownership boundaries are produced using all reasonable endeavours.
C7 cannot be held responsible for the accuracy or scale discrepancy of base plans supplied to them.
All works to be undertaken within current building regulations approved. Check British Standards and appropriate codes of practice.
All proprietary materials and products are to be used strictly in accordance with the manufacturers recommendations.
All equipment and lifts to be surveyed on site by Contractor and Sub Contractors prior to manufacture and installation.

KEY: ID TAGS - MERCHANDISING	
DOCK	Order Delivery Point
ORP	Order Ready Board
PAM	Public Awareness Monitor
PRICE	Price Menu
HMU	Happy Meal Unit
DP	Digital Poster
HC	High Chair
PROMO	Promotional Screens

Notes:

- Existing RMHC Drive-thru boxes must be retained & replaced with any cashier booth work or a new installed will be charged to the contractor.
- Refer to standard installation details for all digital Merchandising screens.
- Contractor to assess quality of substrate and line out walls if necessary for Vinyl graphics




H&K TO PROVIDE FINAL KITCHEN LAYOUT & DETAILS

KITCHEN ADJUSTED BY ARCHITECT

H&K Kitchen Layout:
Drawing No: DIN-105222 REV C

- COURIER AREA:**
- New floor & wall finishes
 - New ceiling to match restaurant decor
 - New flat counter
 - 1 No. ORB in bulkhead above counter
 - 1 No. PAM Screen
 - New J1 LED Ceiling lights
 - 2 No. New Landing lights
 - Ensure WIFI signal
 - Internal Shopfront sprayed to match decor scheme of restaurant

- NOTE:**
- 1 No. Floor gully to be removed
 - 1 No. Tundish drain to be removed

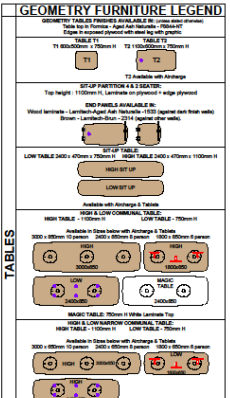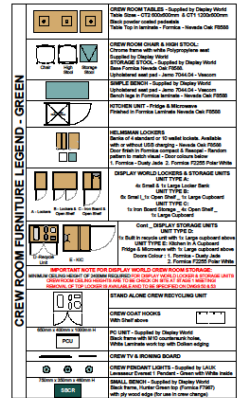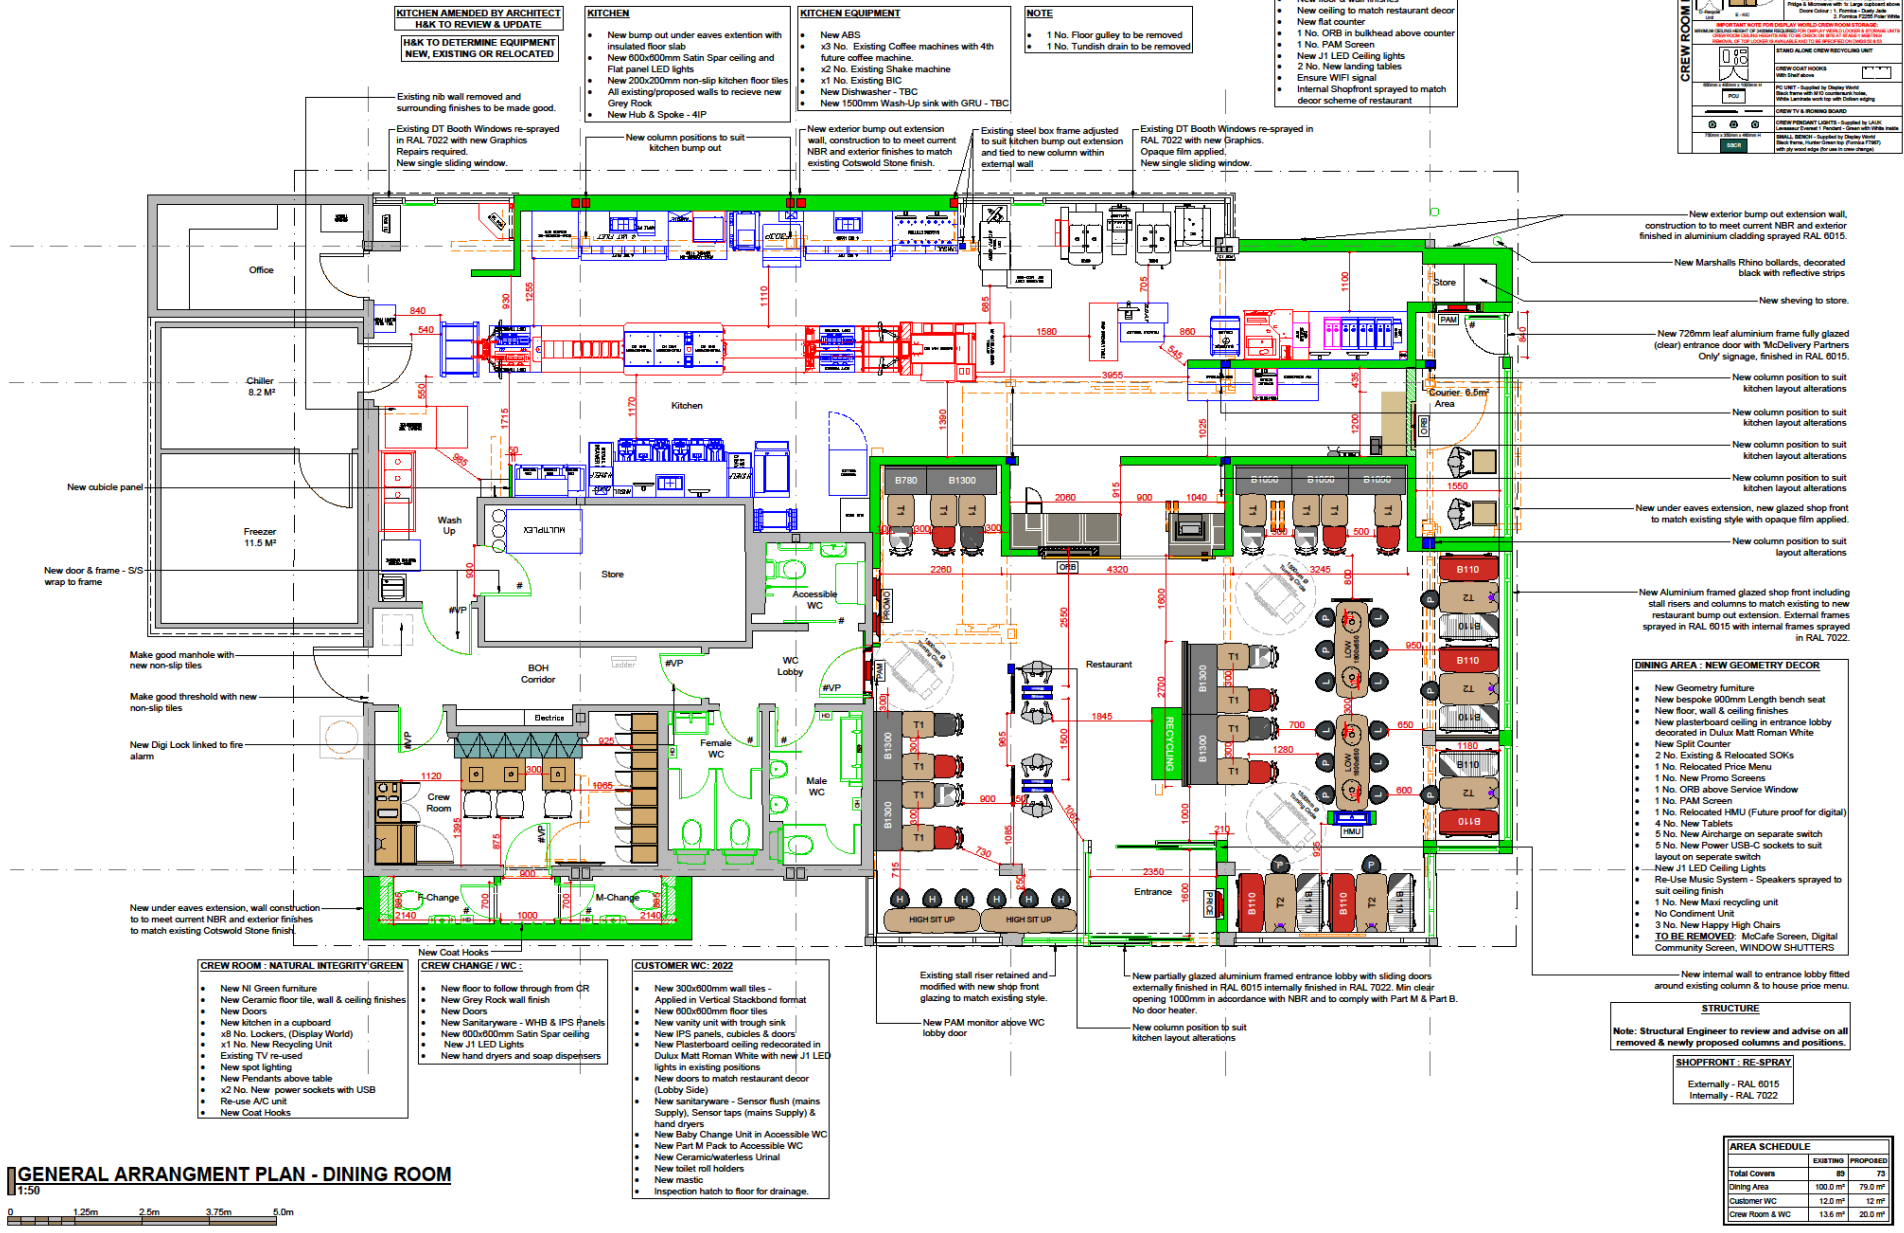

- New exterior bump out extension wall, construction to meet current NBR and exterior finished in aluminum cladding sprayed RAL 6015.
- New Marshall's Rhino bollards, decorated black with reflective strips
- New shelving to store.
- New 720mm leaf aluminum frame fully glazed (clear) entrance door with McDelivery Partners Only signage, finished in RAL 6015.
- New column position to suit kitchen layout alterations
- New column position to suit kitchen layout alterations
- New column position to suit kitchen layout alterations
- New column position to suit kitchen layout alterations
- New under eaves extension, new glazed shop front to match existing style with opaque film applied.
- New column position to suit layout alterations
- New Aluminum framed glazed shop front including stall risers and columns to match existing to new restaurant bump out extension. External frames sprayed in RAL 6015 with internal frames sprayed in RAL 7022.



- DINING AREA - NEW GEOMETRY DECOR**
- New Geometry furniture
 - New bespoke 900mm length bench seat
 - New floor, wall & ceiling finishes
 - New plasterboard ceiling in entrance lobby decorated in Dulux Matt Roman White
 - New Split Counter
 - 2 No. Existing & Relocated SOKs
 - 1 No. Relocated Price Menu
 - 1 No. New Promo Screens
 - 1 No. ORB above Service Window
 - 1 No. PAM Screen
 - 1 No. Relocated HMU (Future proof for digital)
 - 4 No. New Tablets
 - 5 No. New Aircharge on separate switch
 - 5 No. New Power USB-C sockets to suit layout on separate switch
 - New J1 LED Ceiling Lights
 - Re-Use Music System - Speakers sprayed to suit ceiling finish
 - 1 No. New Maxx recycling unit
 - No Condiment Unit
 - 3 No. New Happy High Chairs
 - TO BE REMOVED:** McCafe Screen, Digital Community Screen, WINDOW SHUTTERS

New internal wall to entrance lobby fitted around existing column & to house price menu.

STRUCTURE
Note: Structural Engineer to review and advise on all removed & newly proposed columns and positions.

SHOPFRONT - RE-SPRAY
Externally - RAL 6015
Internally - RAL 7022

AREA SCHEDULE	
	EXISTING
Total Covered	400.00
Dining Area	100.00
Customer WC	12.00
Crew Room & WC	13.00

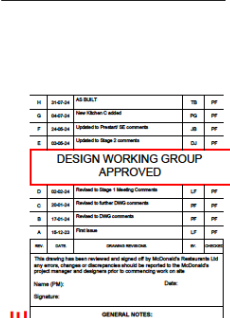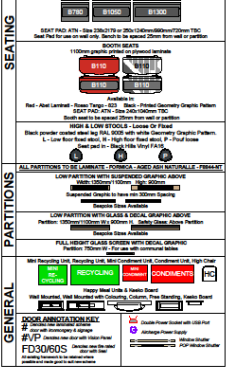

DESIGN WORKING GROUP APPROVED

1	Project Manager	10	10
2	Project Manager	10	10
GENERAL NOTES:
All work to be carried out in accordance with the Building Regulations and the latest British Standards.
All materials to be used shall be of the highest quality and in accordance with the manufacturers recommendations.
All dimensions to be checked on site prior to construction.

McDonald's Restaurants Ltd
General Arrangement Plan
GEOMETRY DECOR

McDonald's

