


THE HIGHWAY HOTEL
 117 HIGH STREET
 BURSORD
 OXON OX18 4EG



FIRST FLOOR

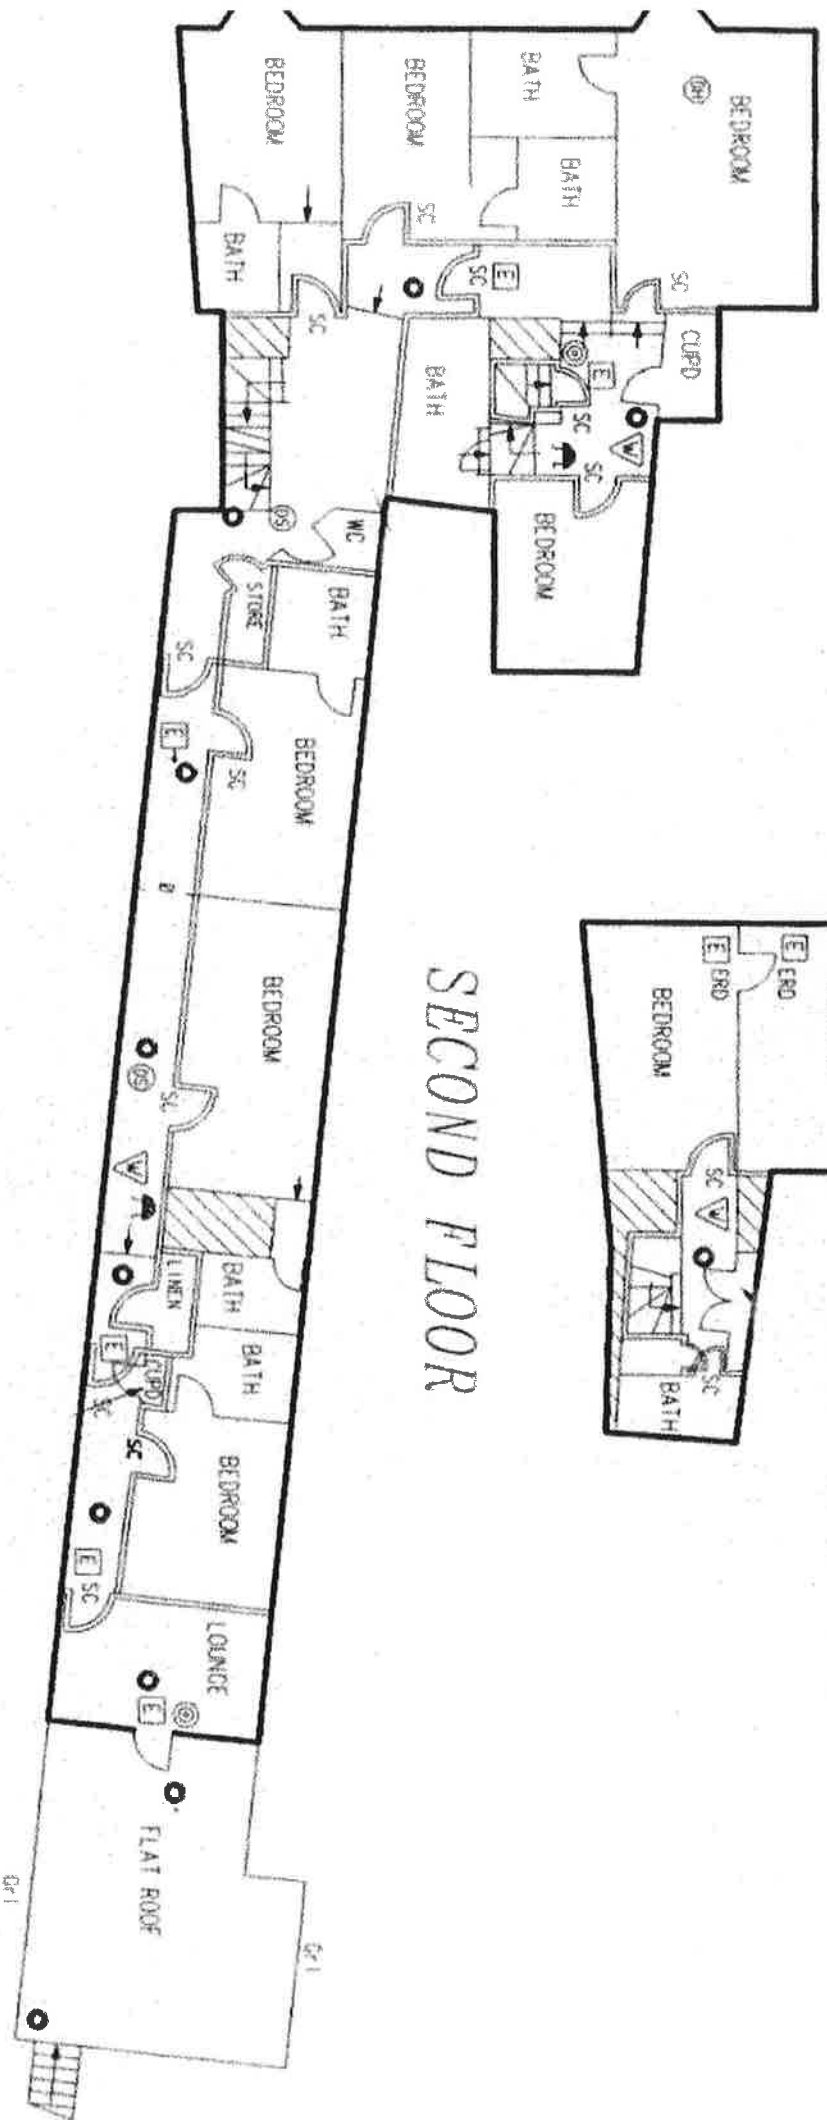

SECOND FLOOR

