


Accommodation Schedule							

- KEY:**
- Existing Trees
 - Tree To Be Removed
 - Illustrative Low Level Planting (Hedging)
 - Illustrative Tree Planting
 - Existing Vehicular Entrance Maintained
 - Existing Pedestrian Access Maintained
 - Pedestrian Entrance
 - Vehicular Undercroft Entrance
 - Existing Electric Zone Charging Spaces
 - Public Spaces
 - Block A Parking Spaces
 - Block B Parking Spaces

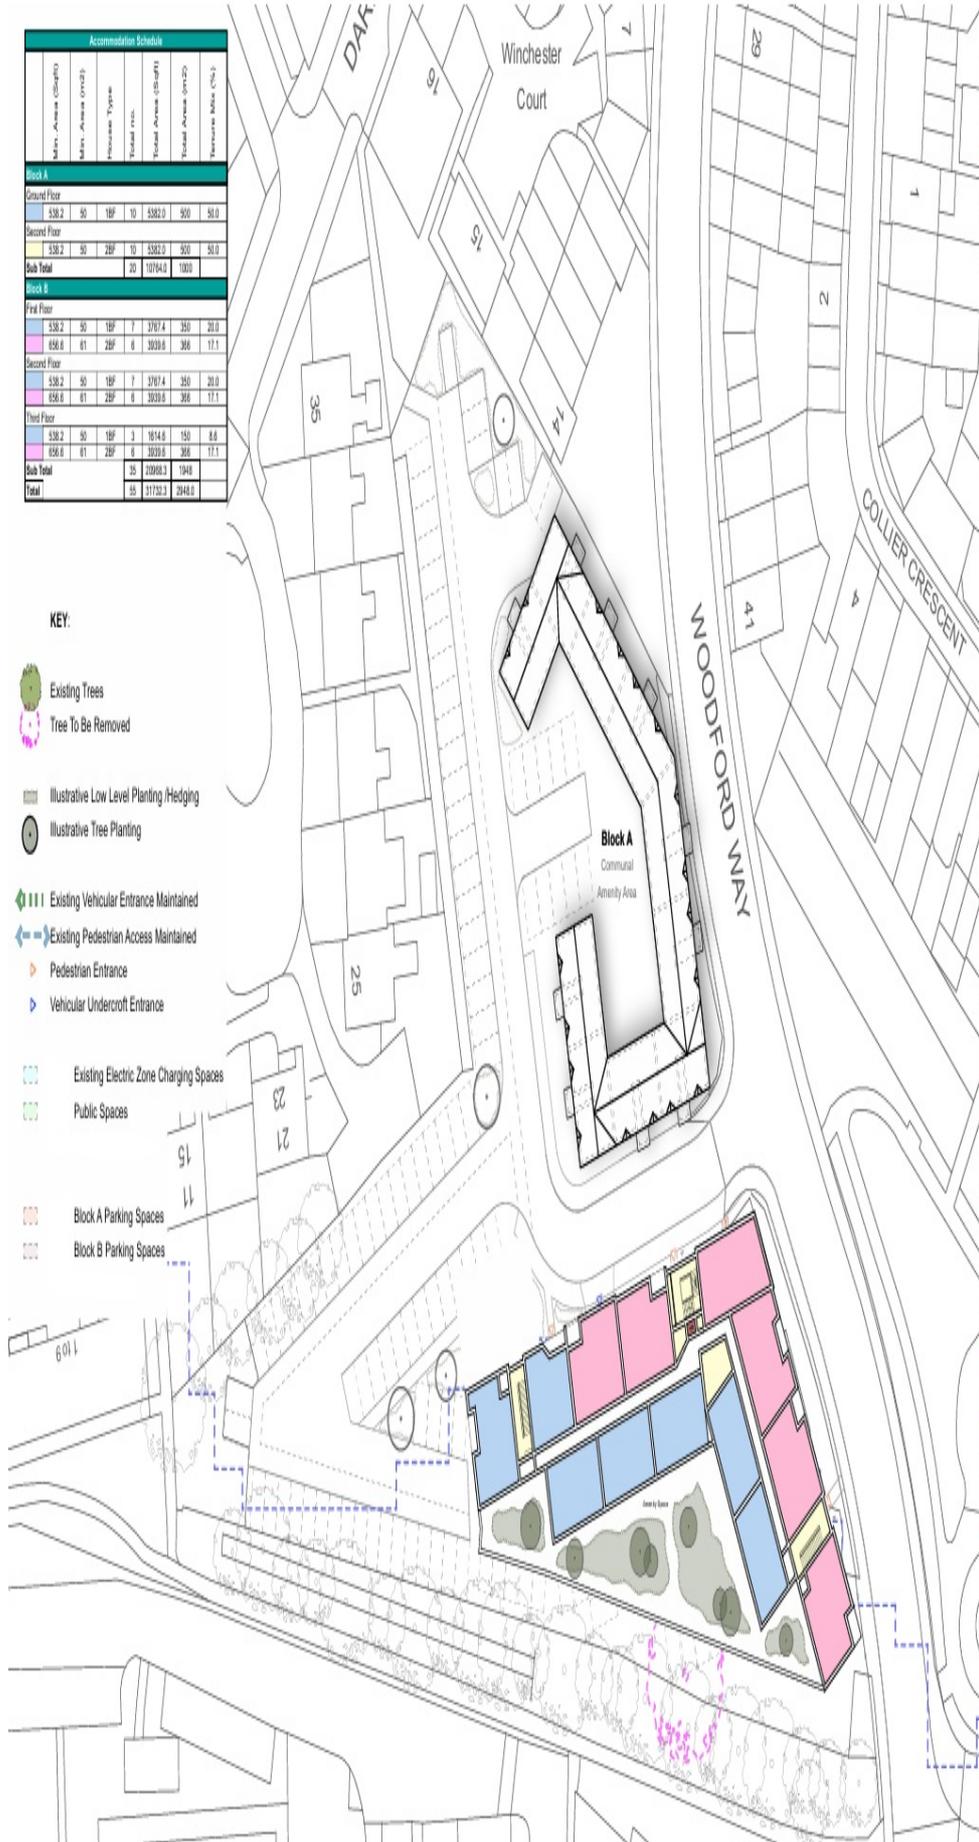

NOTES
 This drawing is the copyright of Quattro Design Architects Ltd and should not be reproduced or used in any other form without permission. Only legal documents to be used for construction. Check all dimensions on site. Any discrepancies are to be reported to the architect on site as soon as possible.

REVISIONS
 01/10/2024: DRAWING CREATED
 13/10/2024: Drawing created

Option 3. Medium Density

DRAWING TITLE
 First Floor Site Layout

PROJECT
 Woodford Way,
 Witney

CLIENT
 West Oxfordshire District
 Council

SCALE 1:500@A3
DATE Dec 2025

DRAWING NO. 7670-F-121
REV



Gloucester | London | Cardiff | Birmingham
 Register Office: 100 Westbury Road, High Street, Gloucester, Gloucestershire, GL1 2EJ
 Tel: 01452 511111